



Fachada Suroeste

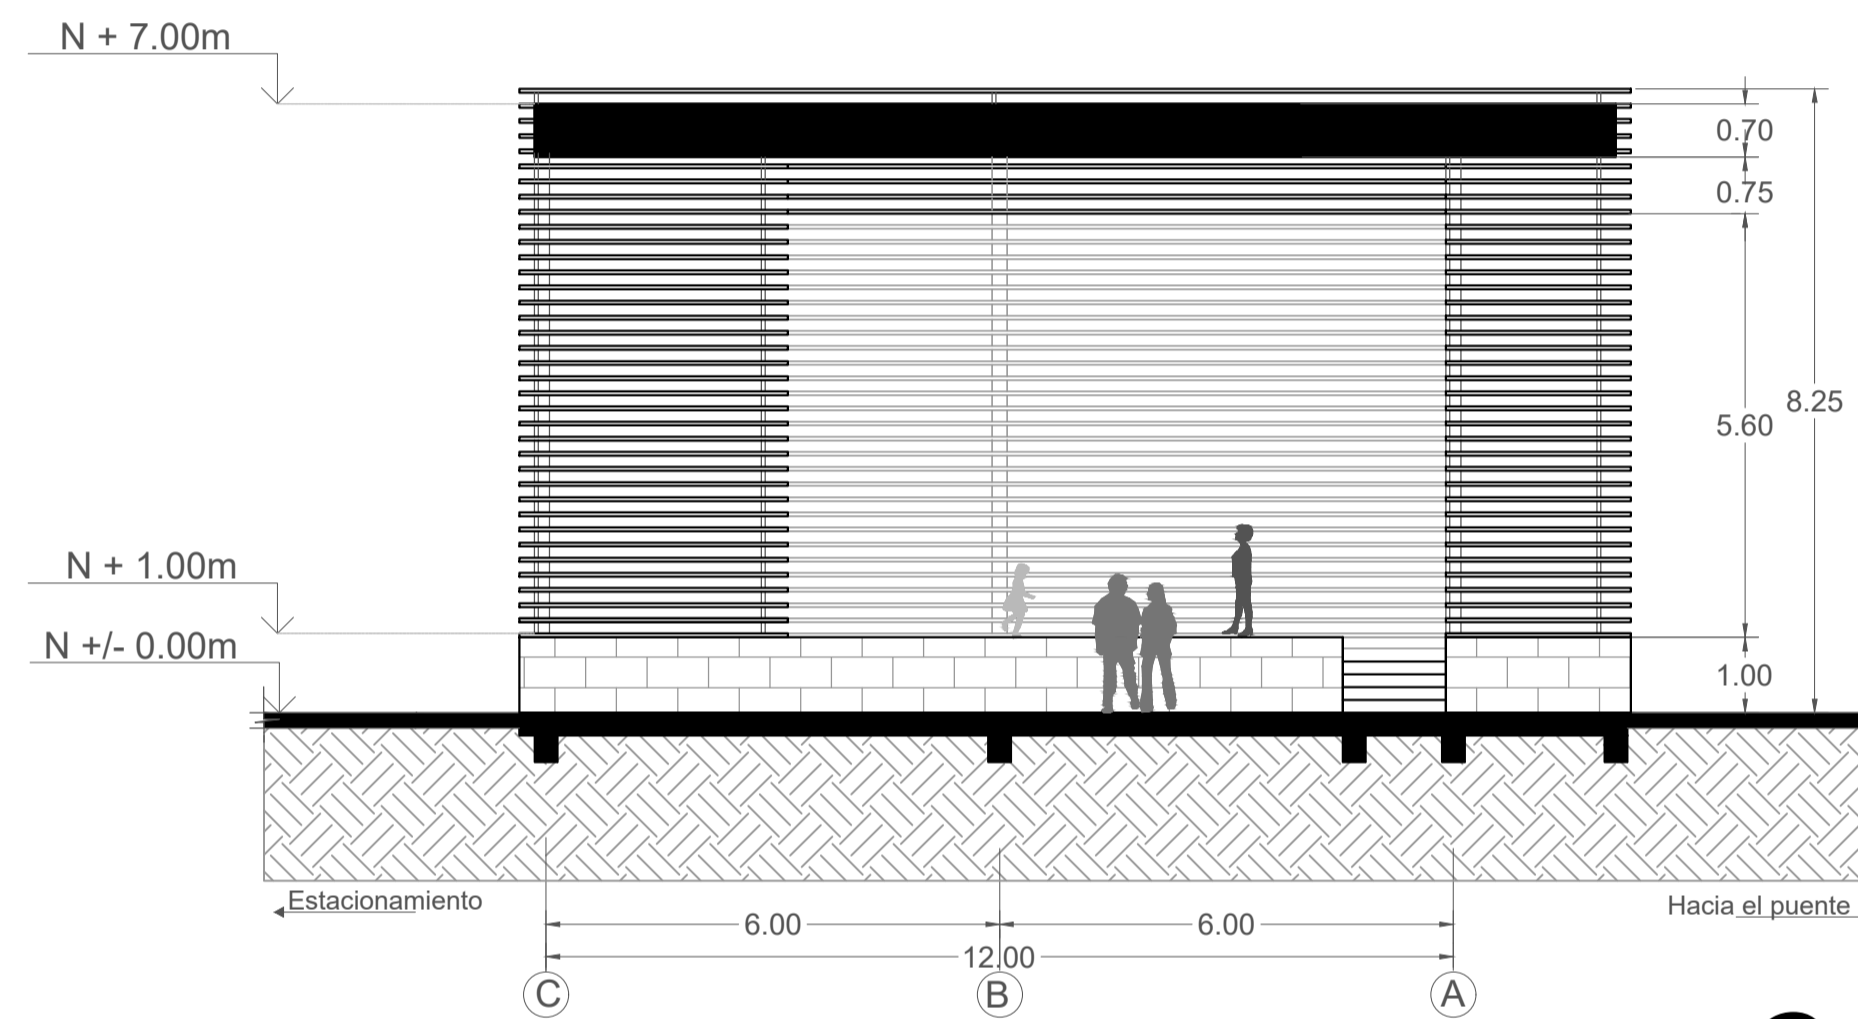

Corte E-E'

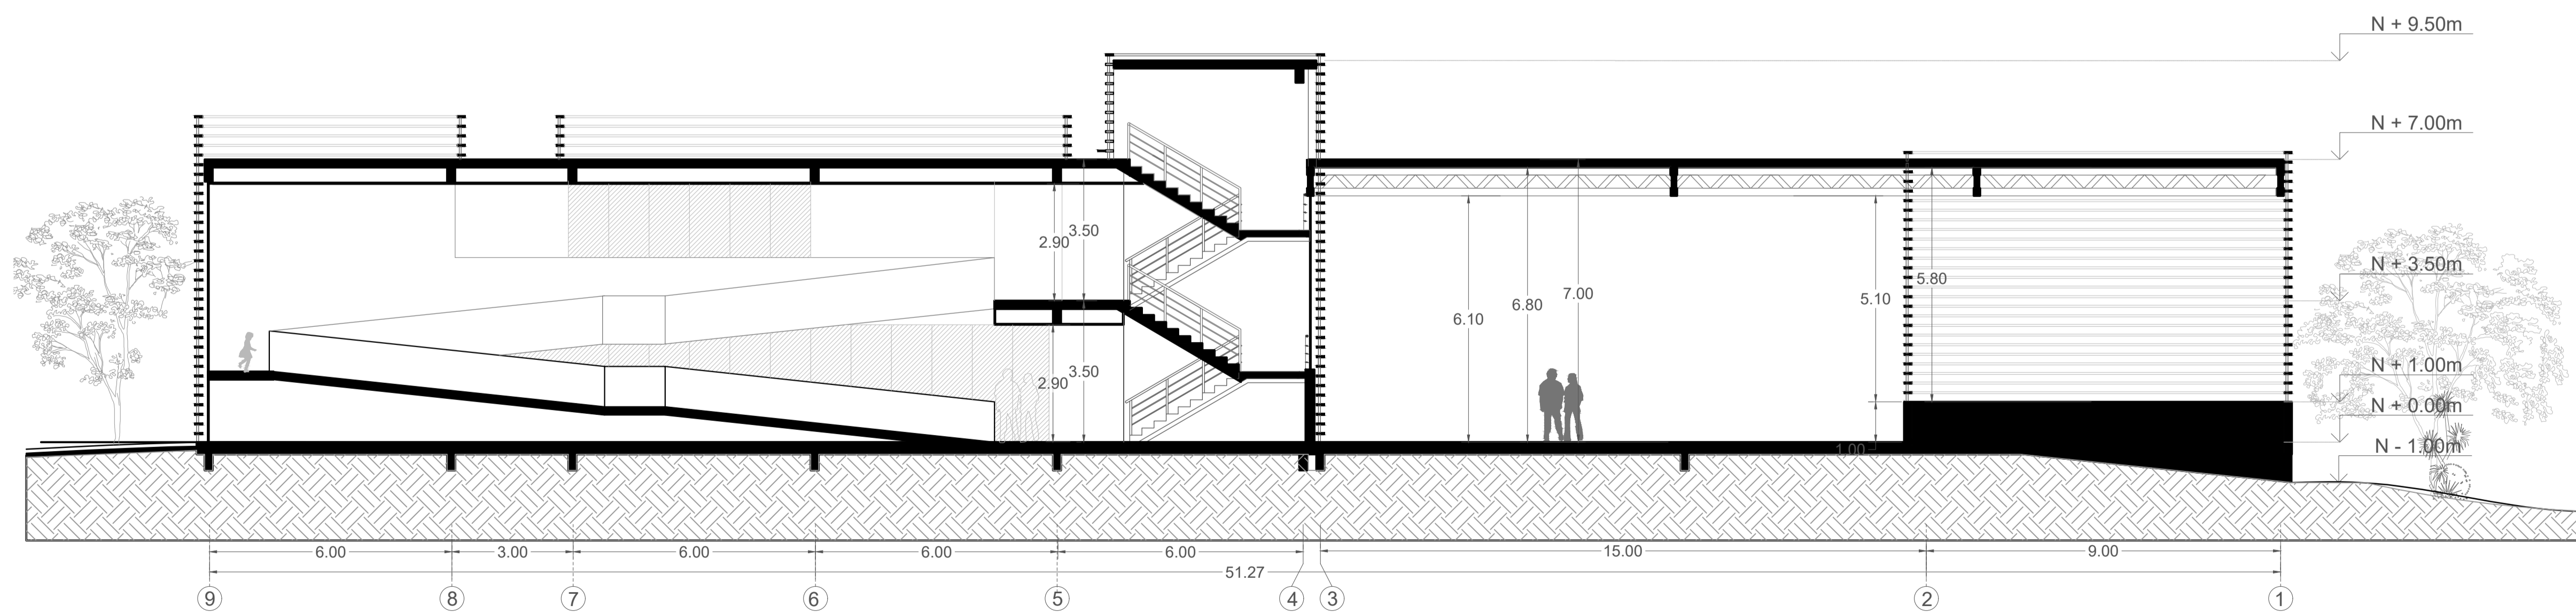

Corte F-F'

