




Fachada Lateral

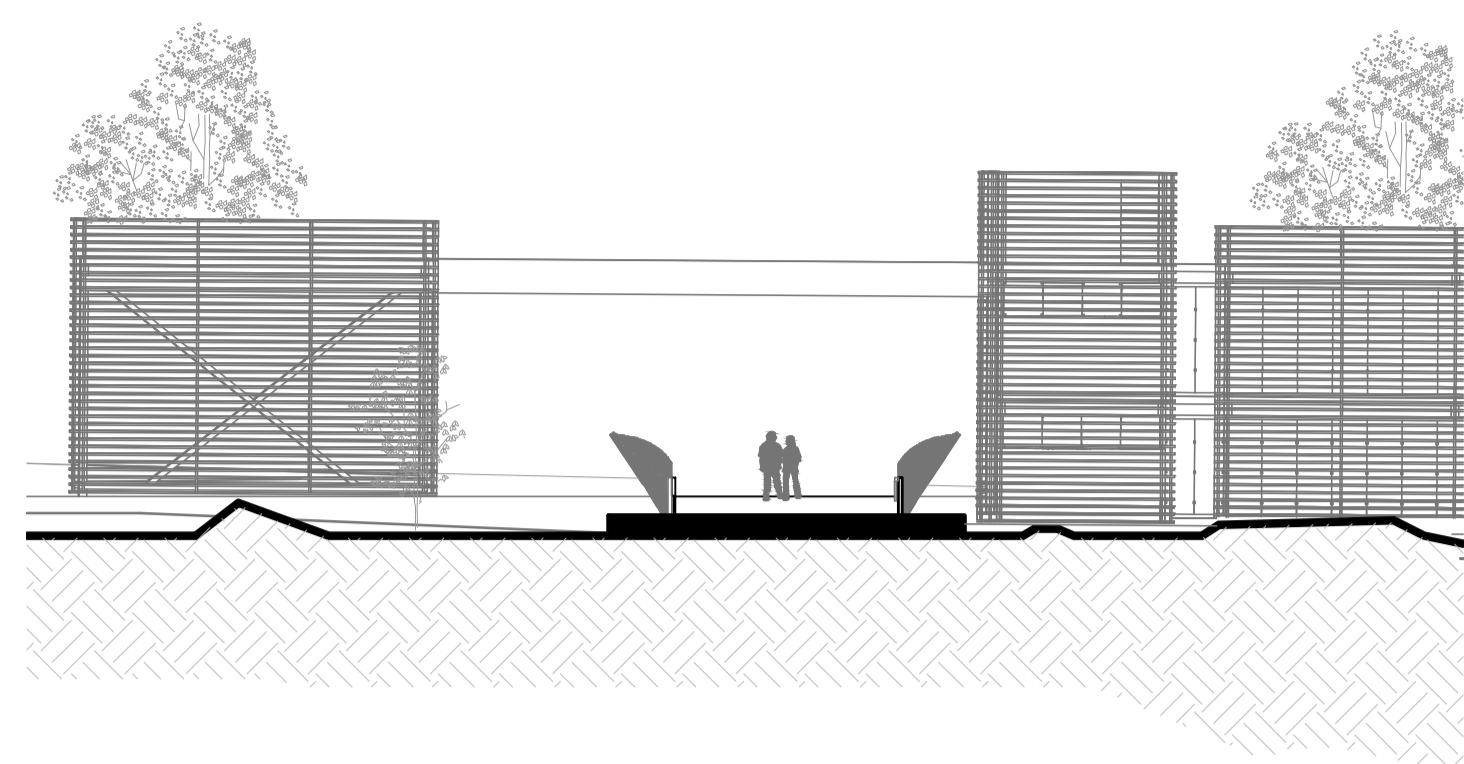


Fachada Frontal

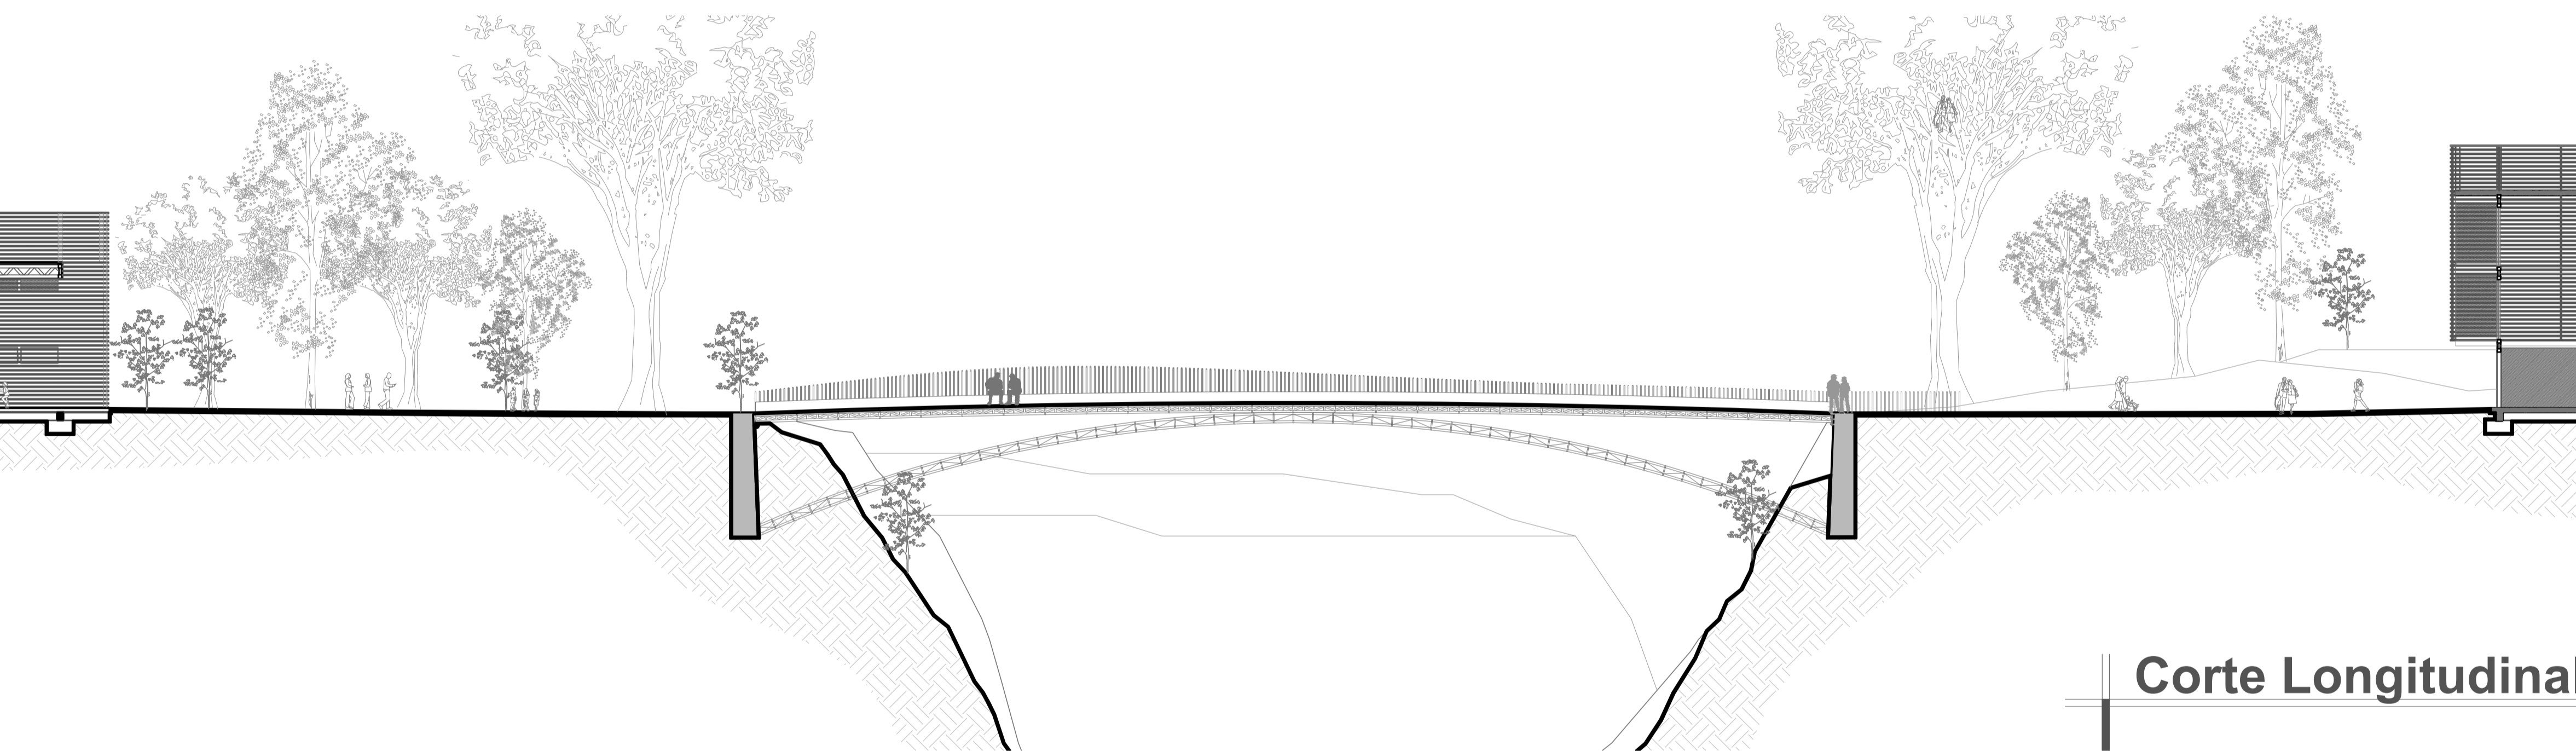

Corte Longitudinal

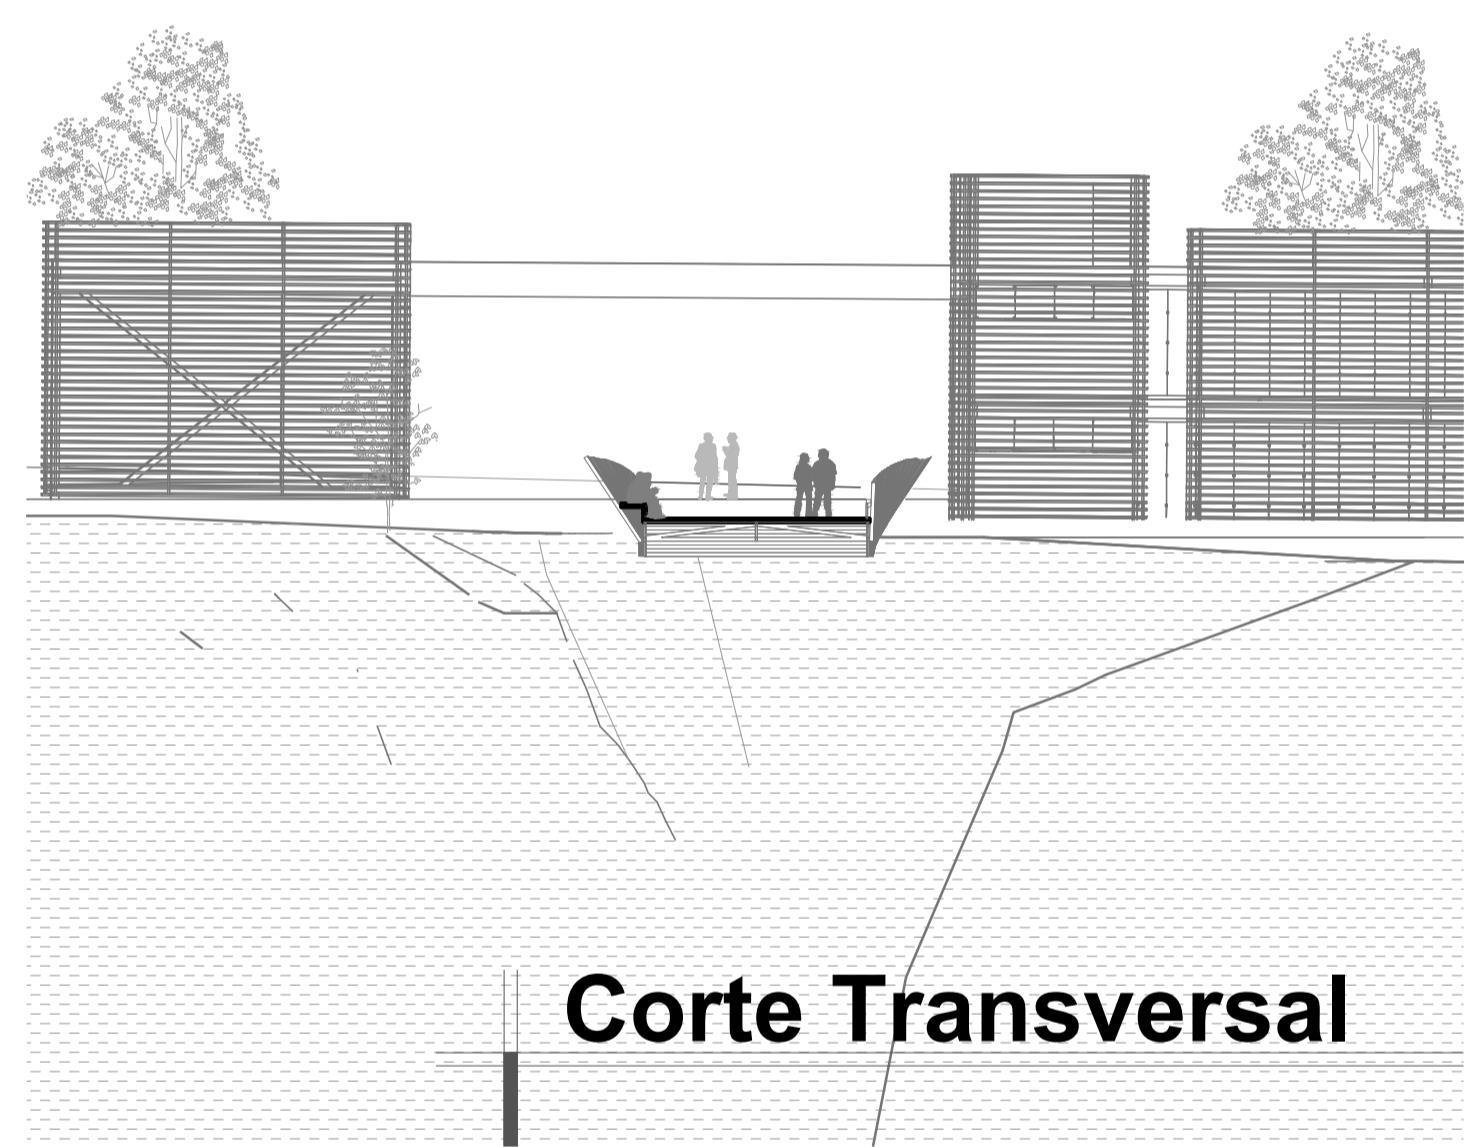

Corte Transversal

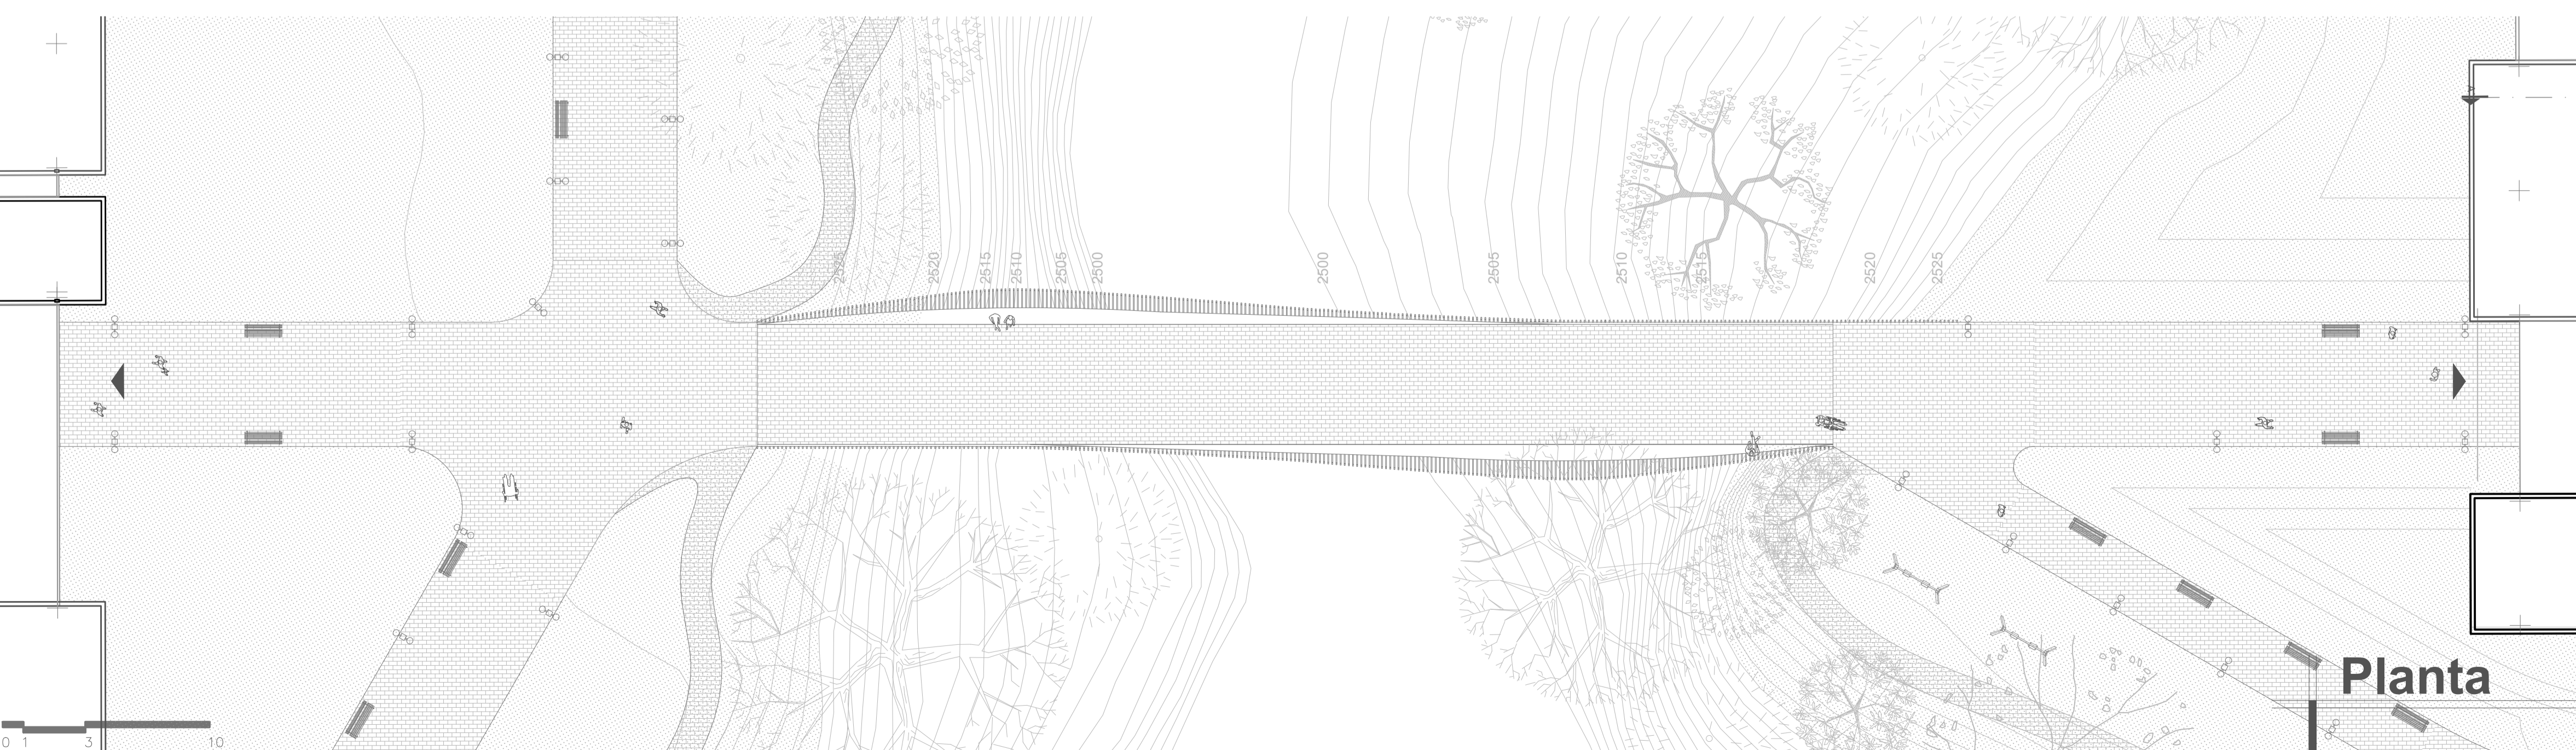

Planta

