



CORTE D - D' _TRAMO 1

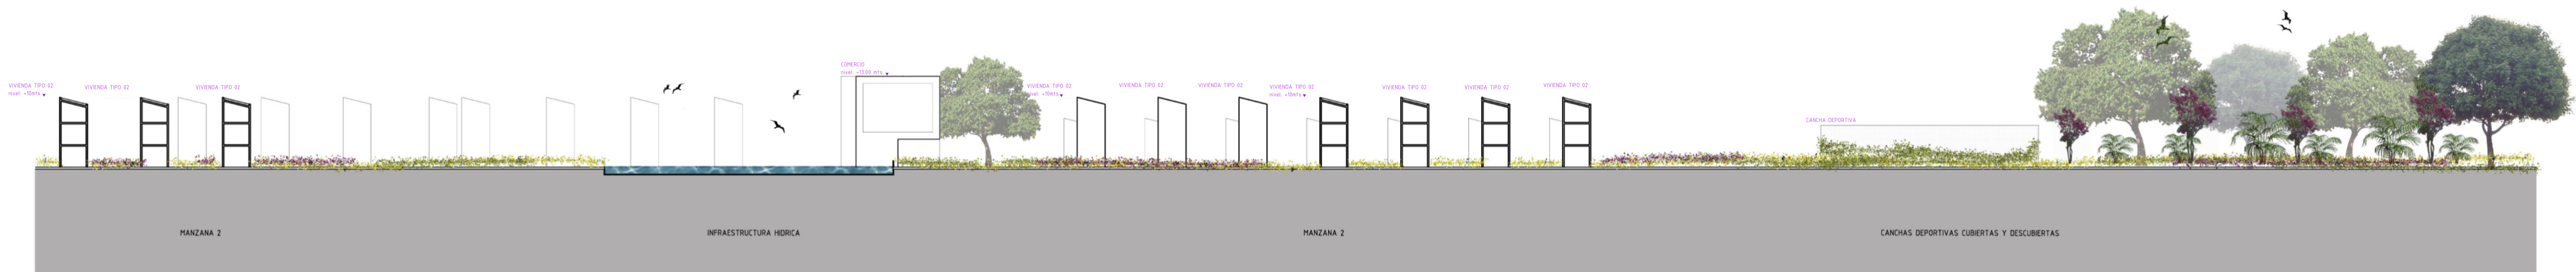

CORTE D - D' _TRAMO 2



CORTE D - D' _TRAMO 3

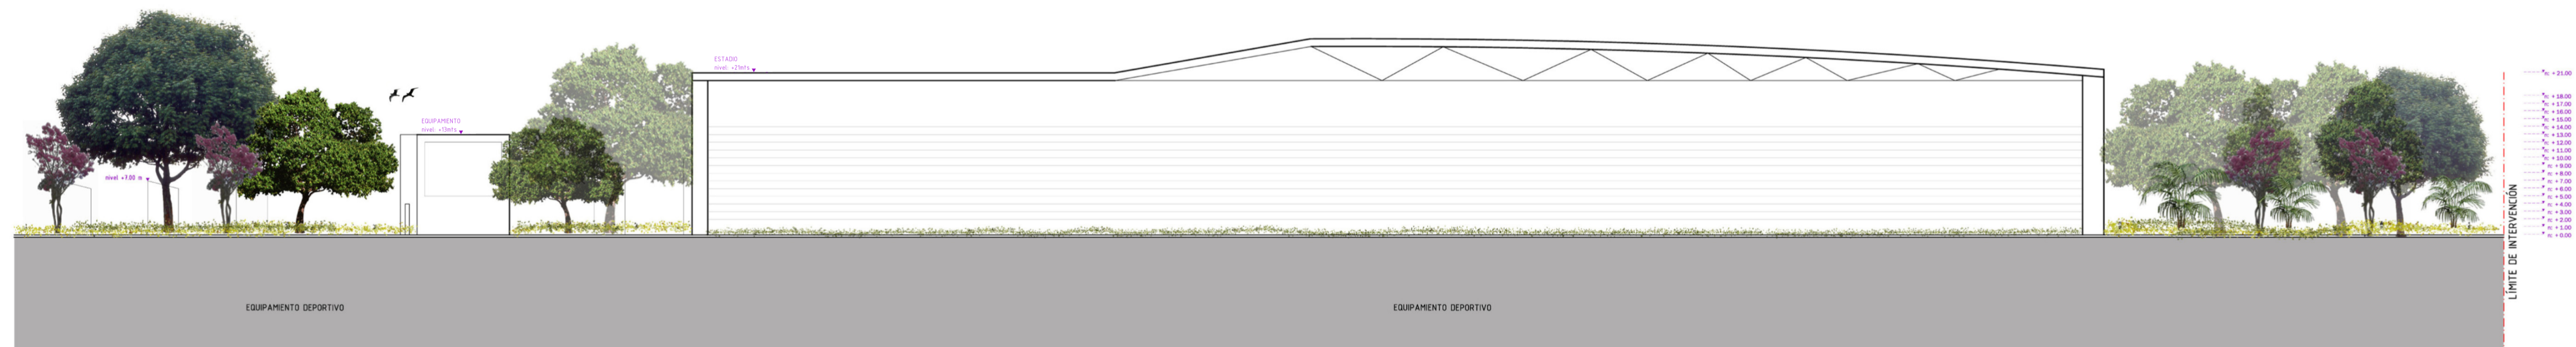

CORTE D - D' _TRAMO 4