



Corte A - A'
Escala 1:200

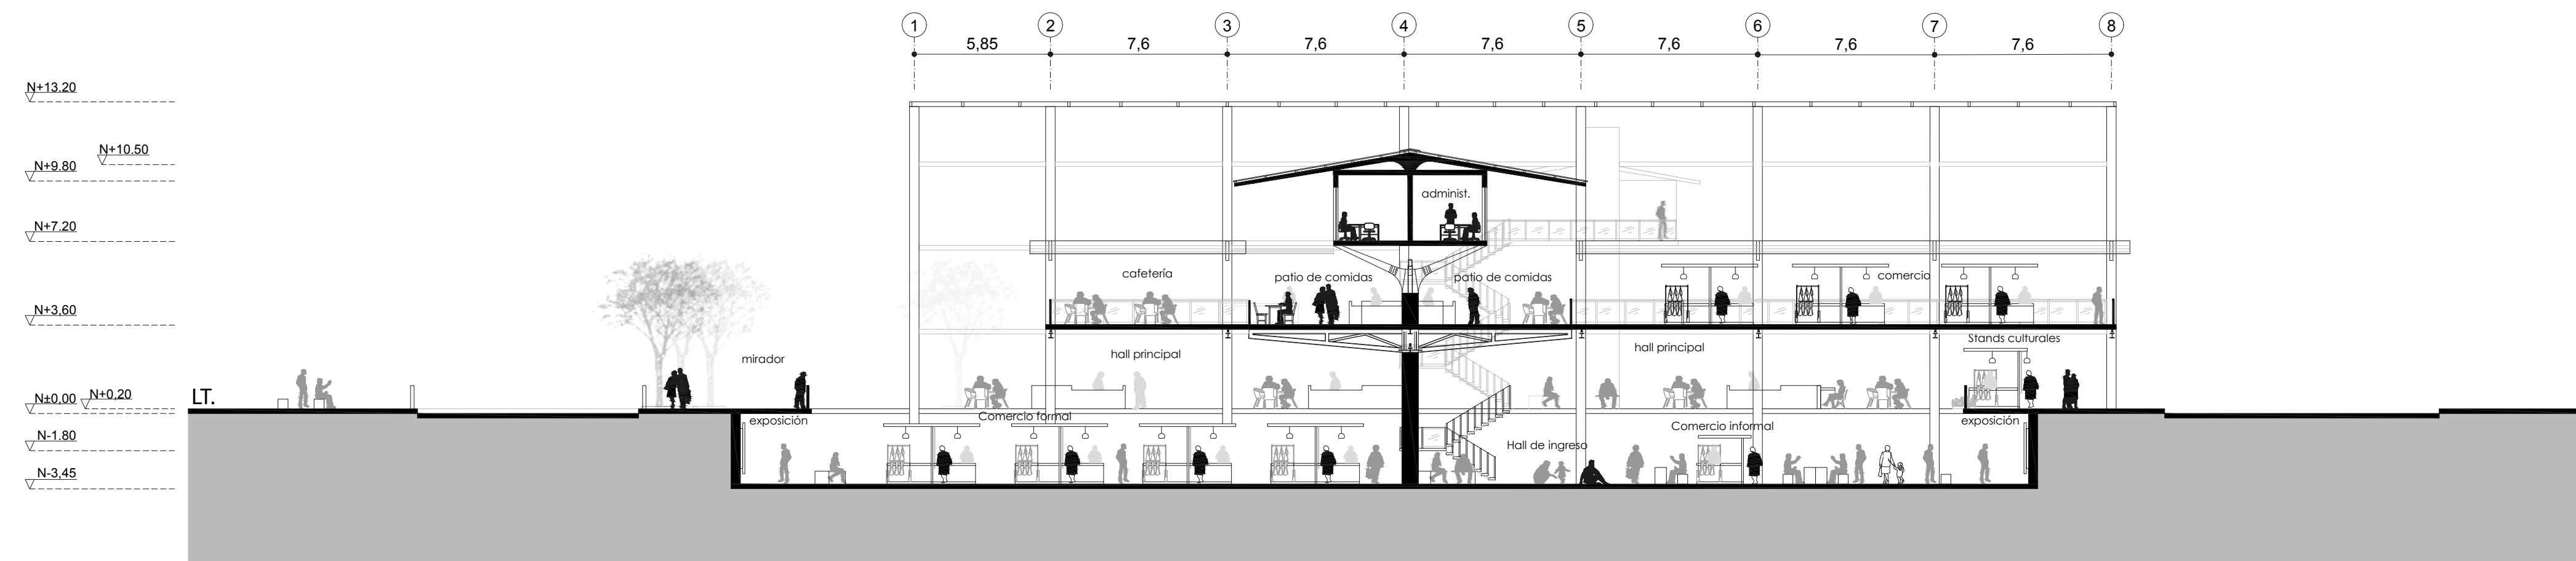

Corte B - B'
Escala 1:200

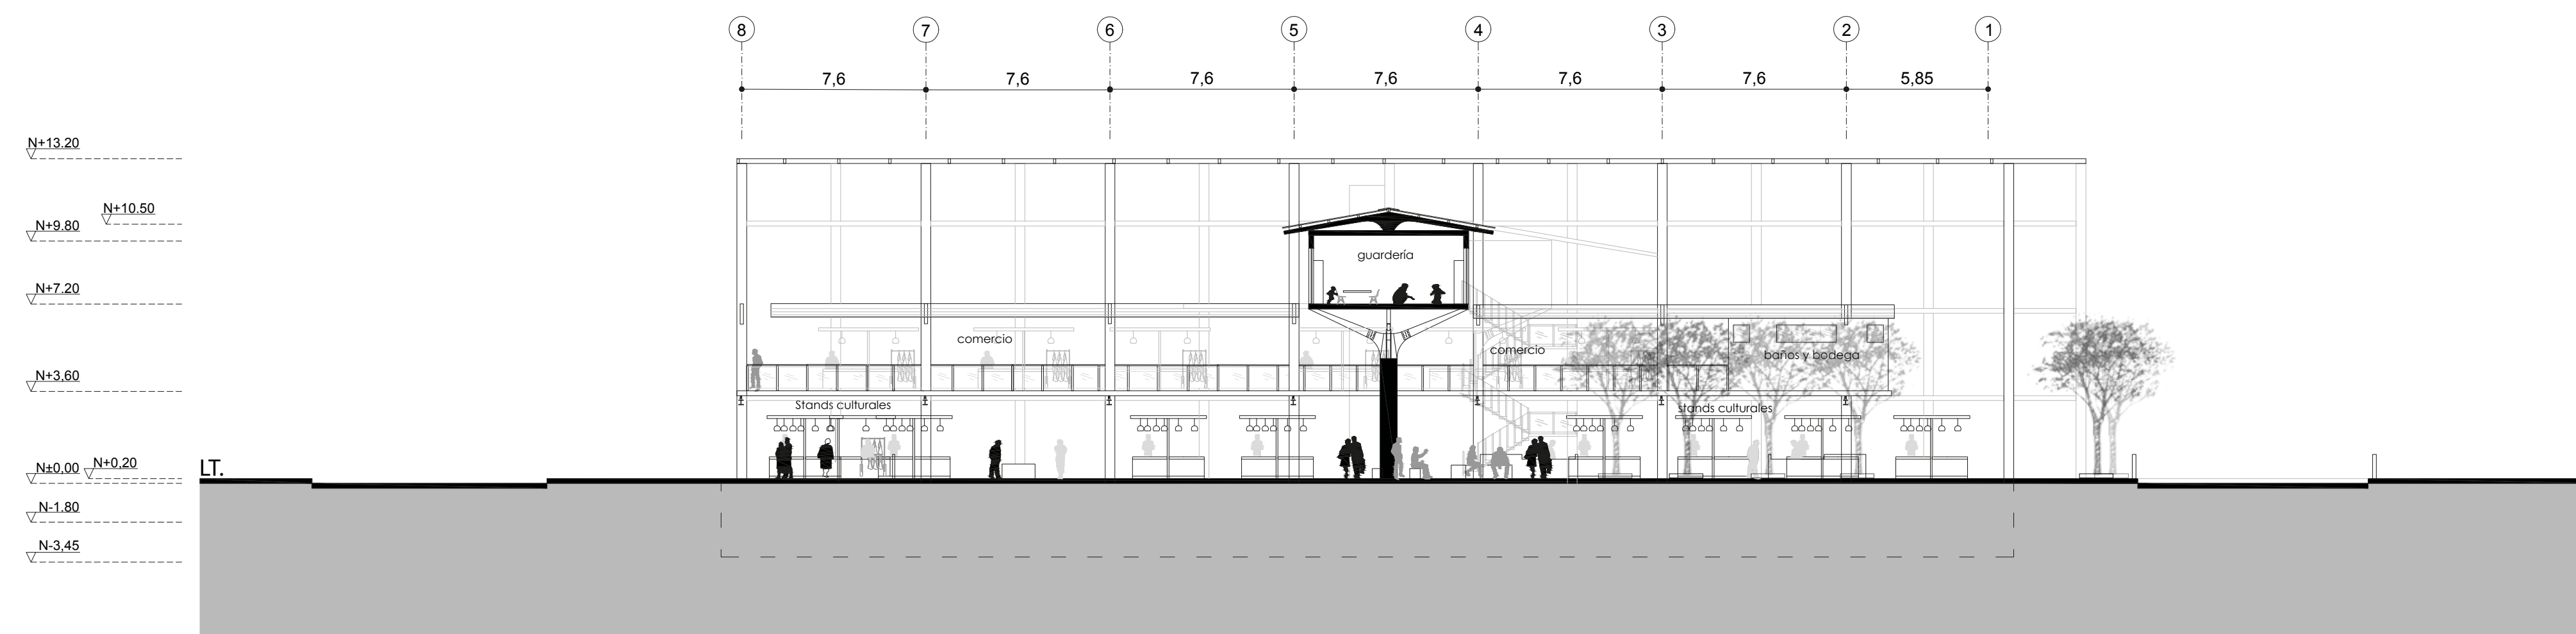

Corte C - C'
Escala 1:200

CORTES
Escala 1:200

