



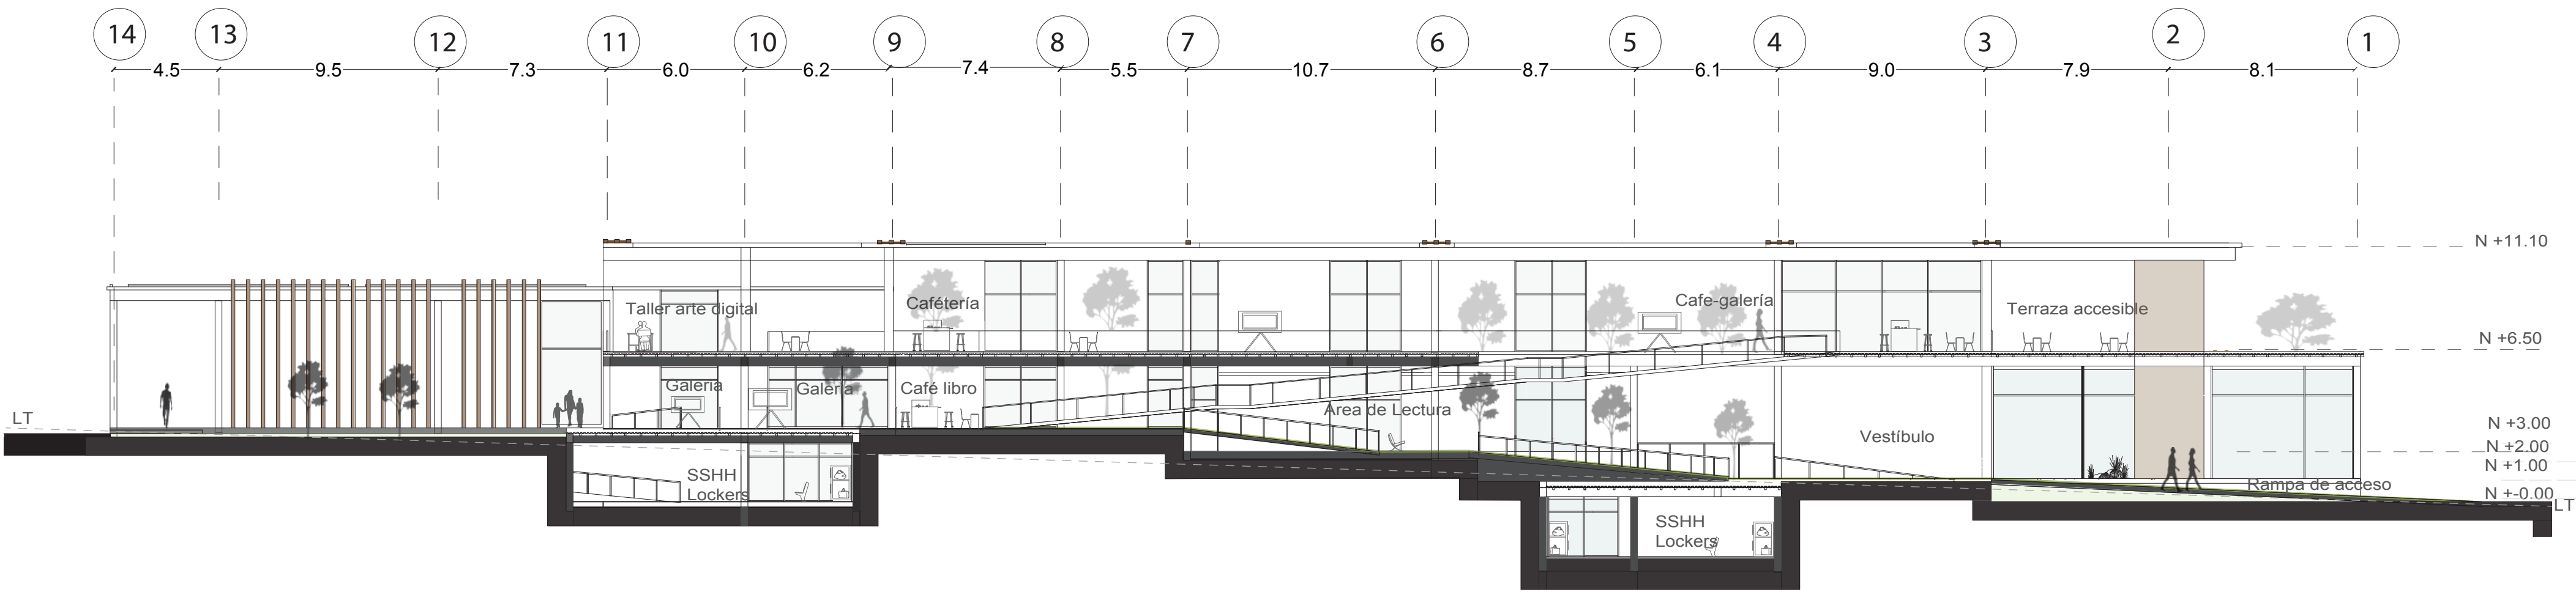


CORTE A-A'
Esc__ 1:200

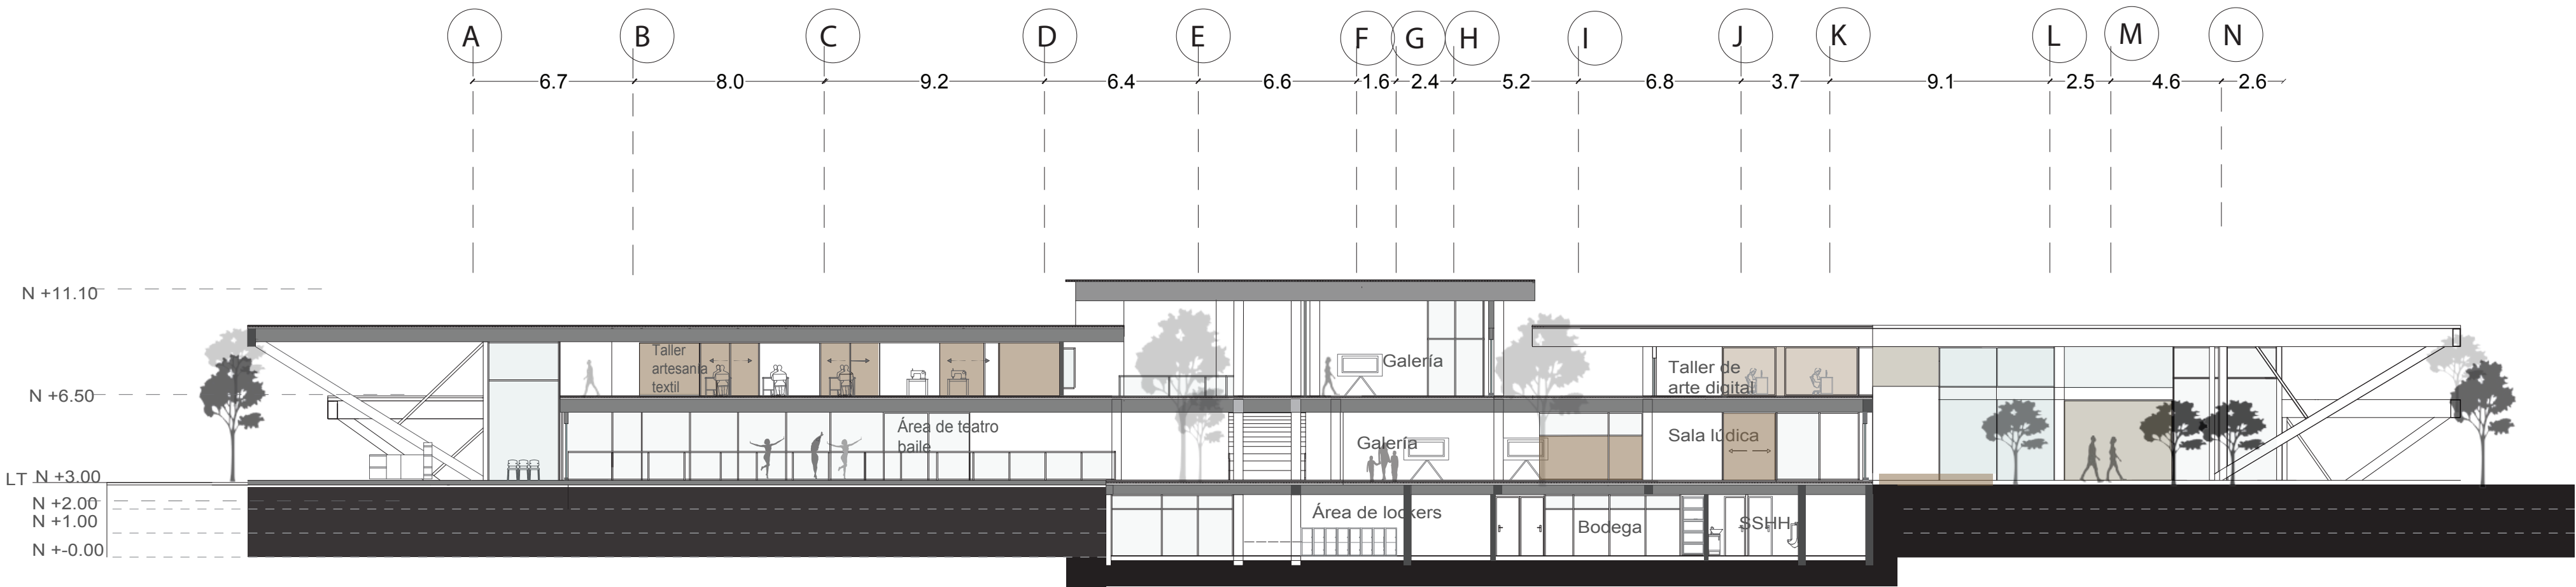

CORTE B-B'
Esc__ 1:200



CORTE C-C'
Esc__ 1:200

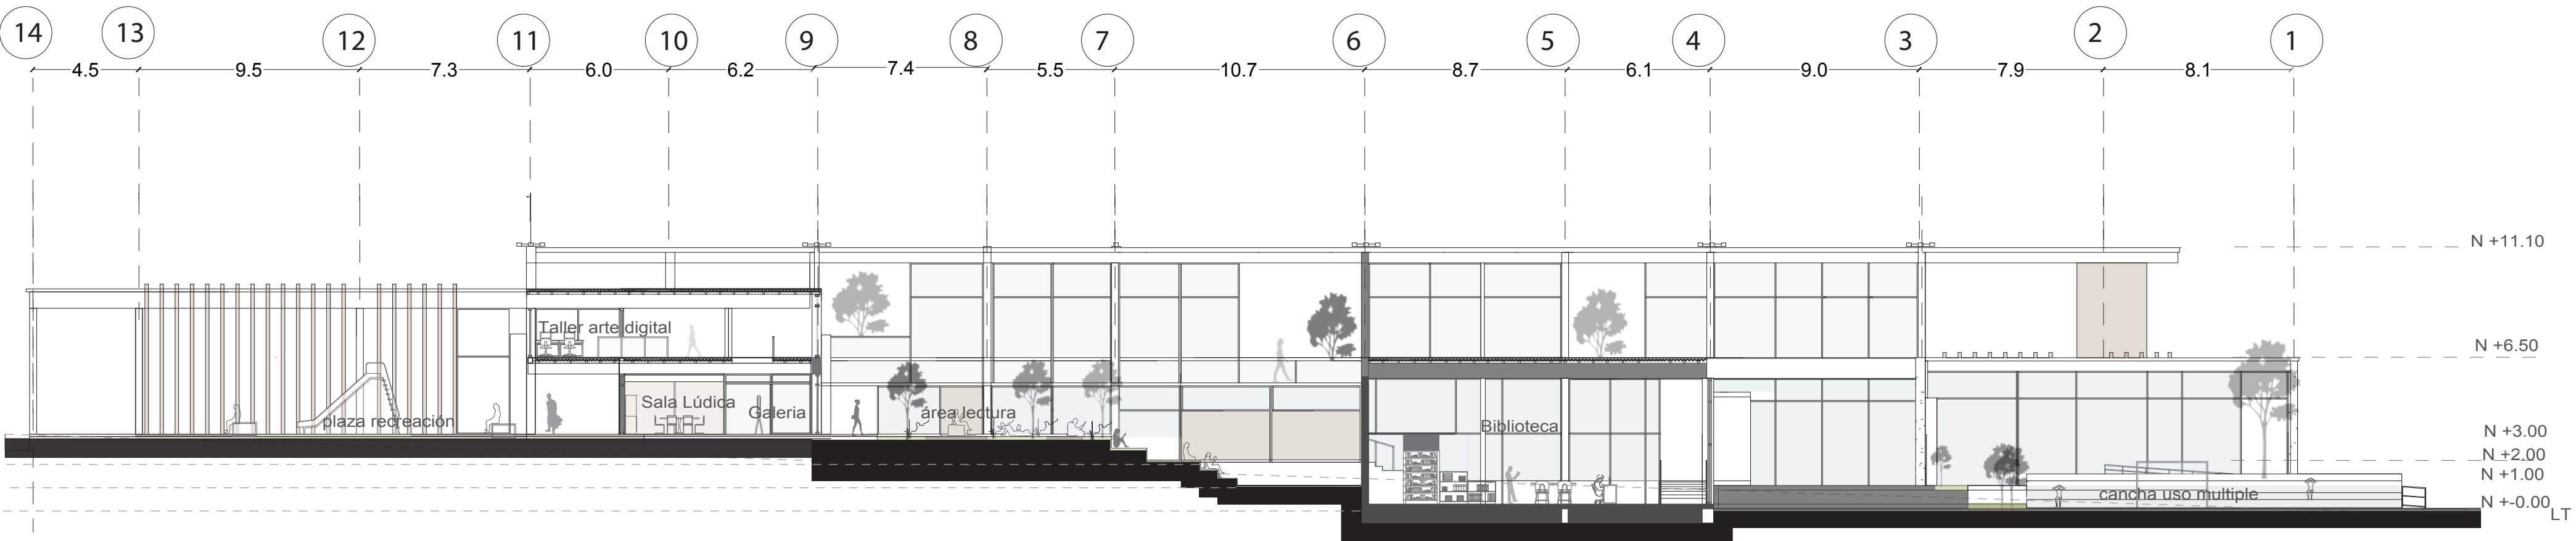

CORTE D-D'
Esc__ 1:200