




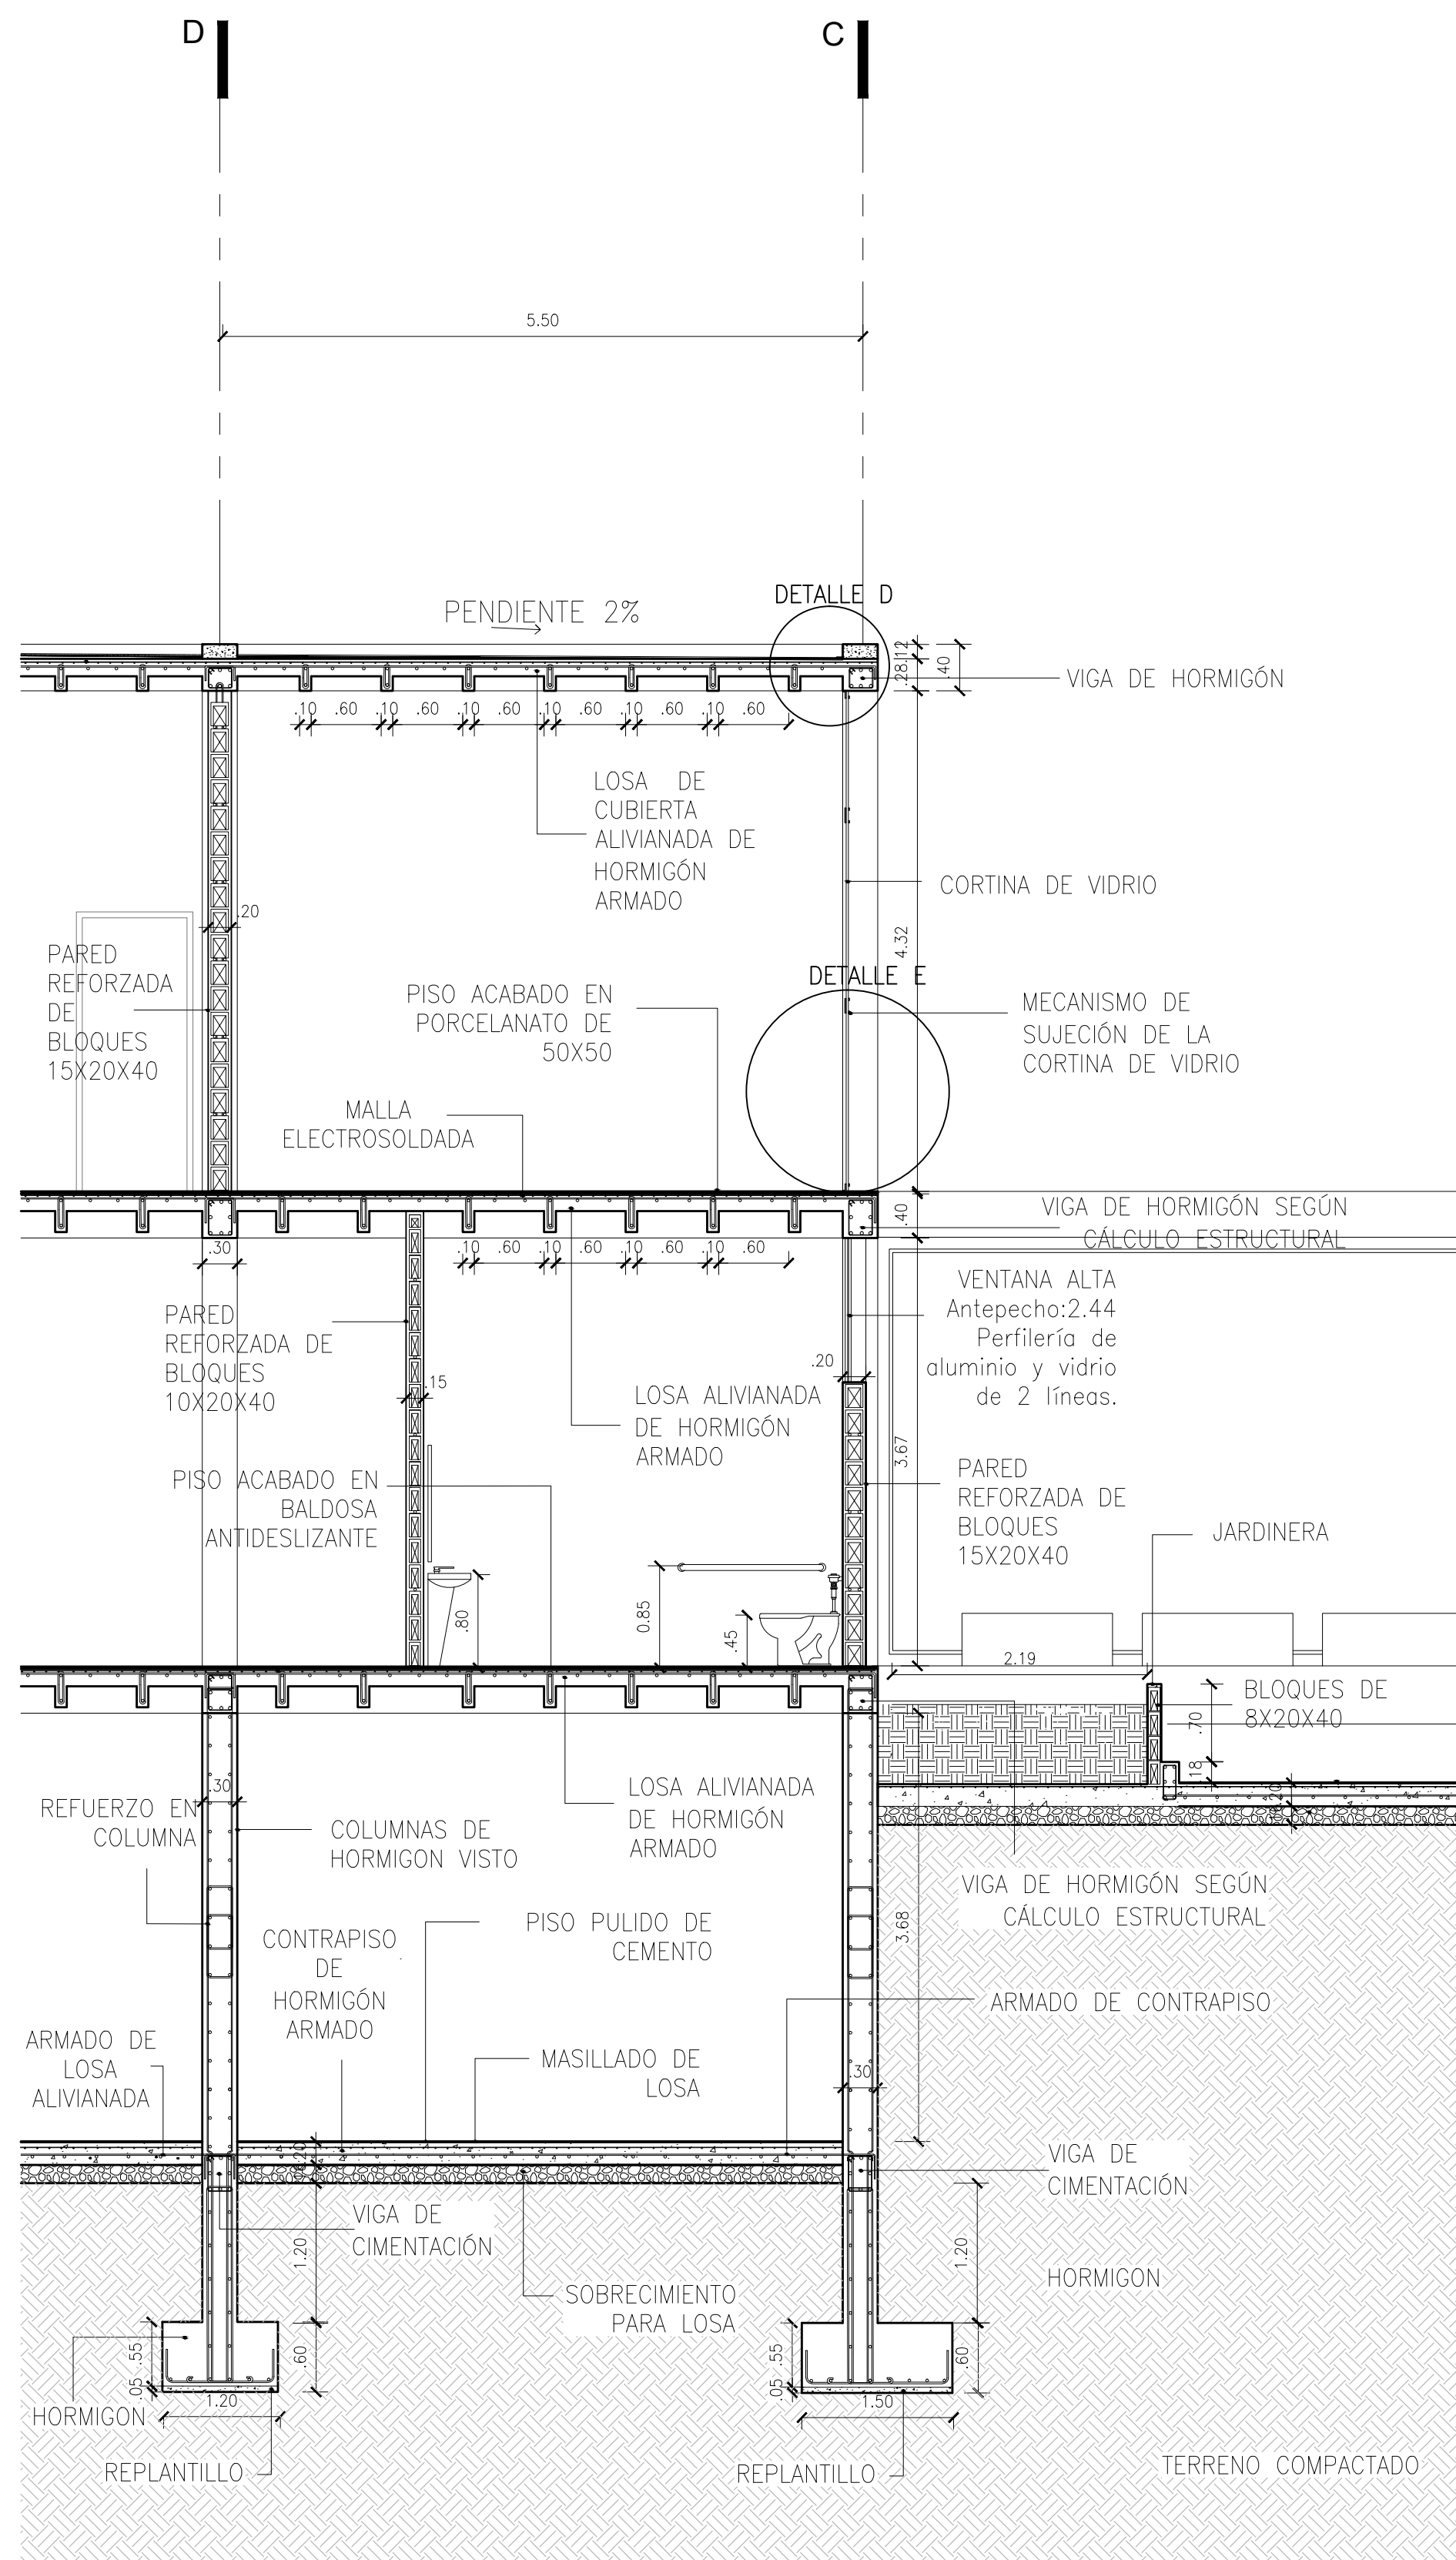

DETALLE CONSTRUCTIVO
ESC:1_50

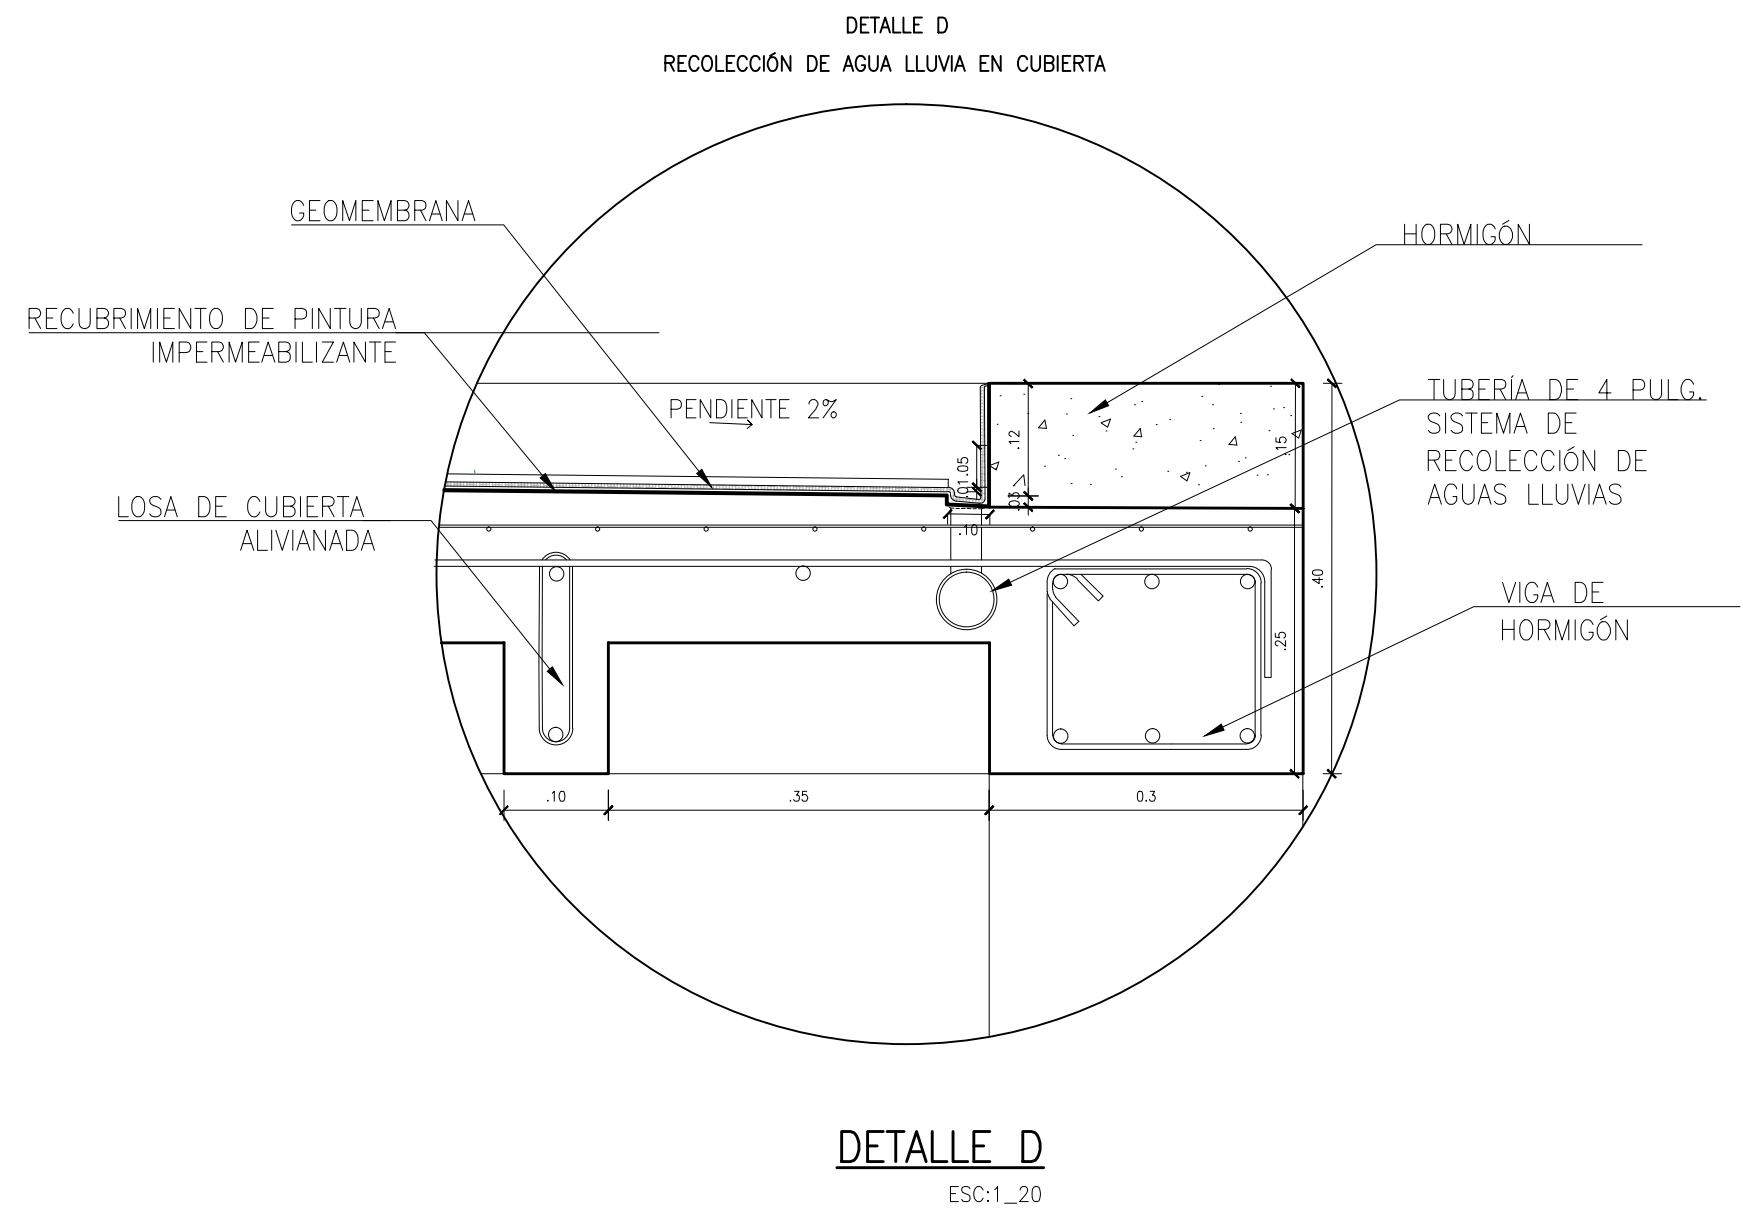

DETALLE D
ESC:1_20

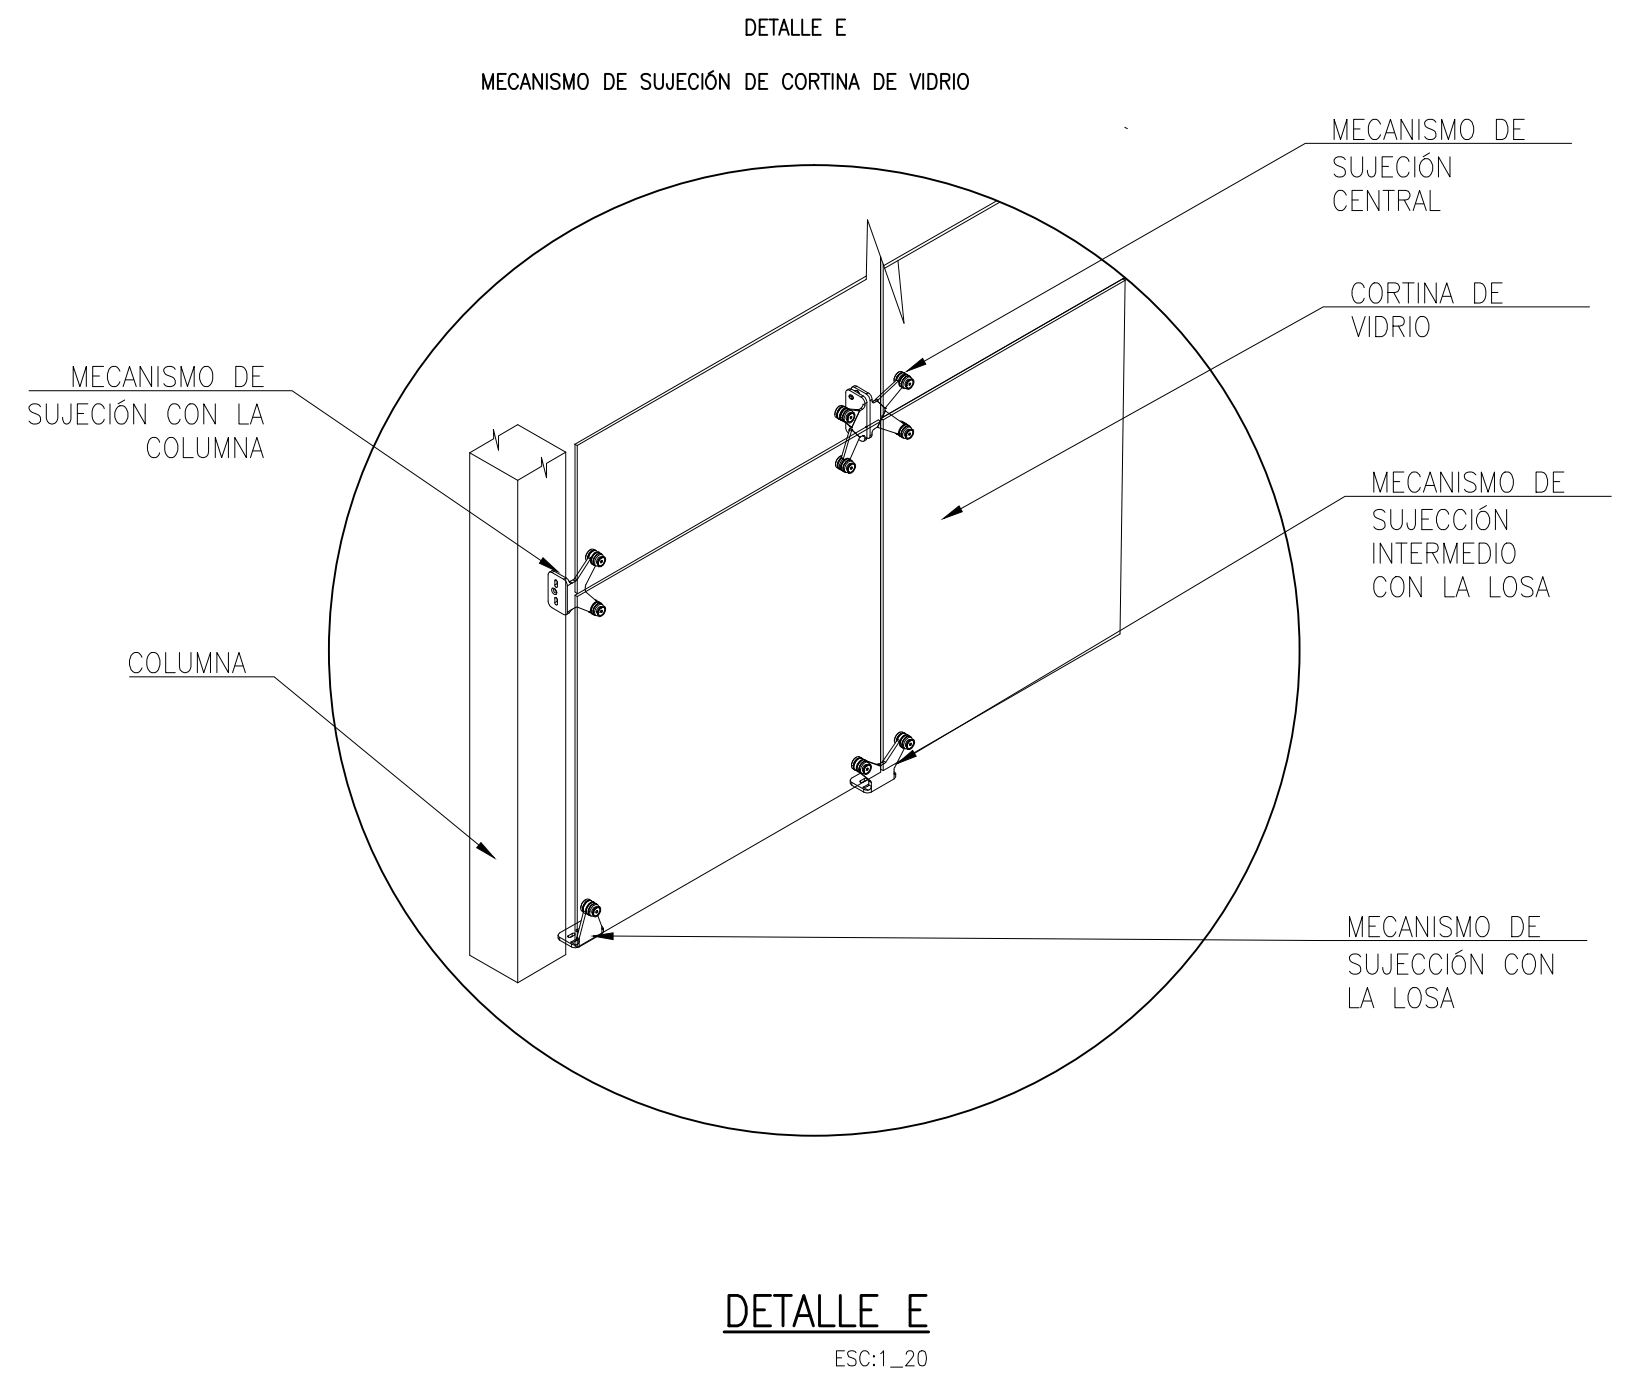

DETALLE E
ESC:1_20

