


SIMBOLOGÍA

1	COCINA	93,85 m ²
2	VESTIDORES	10,79 m ²
3	ALMACENAMIENTO	13,87 m ²
4	BAÑOS	28,55 m ²
5	PATIO	81,00 m ²
6	COMEDOR 1	90,00 m ²
7	COMEDOR 2	114,47 m ²
8	SALA DE DEGUSTACIÓN	19,61 m ²

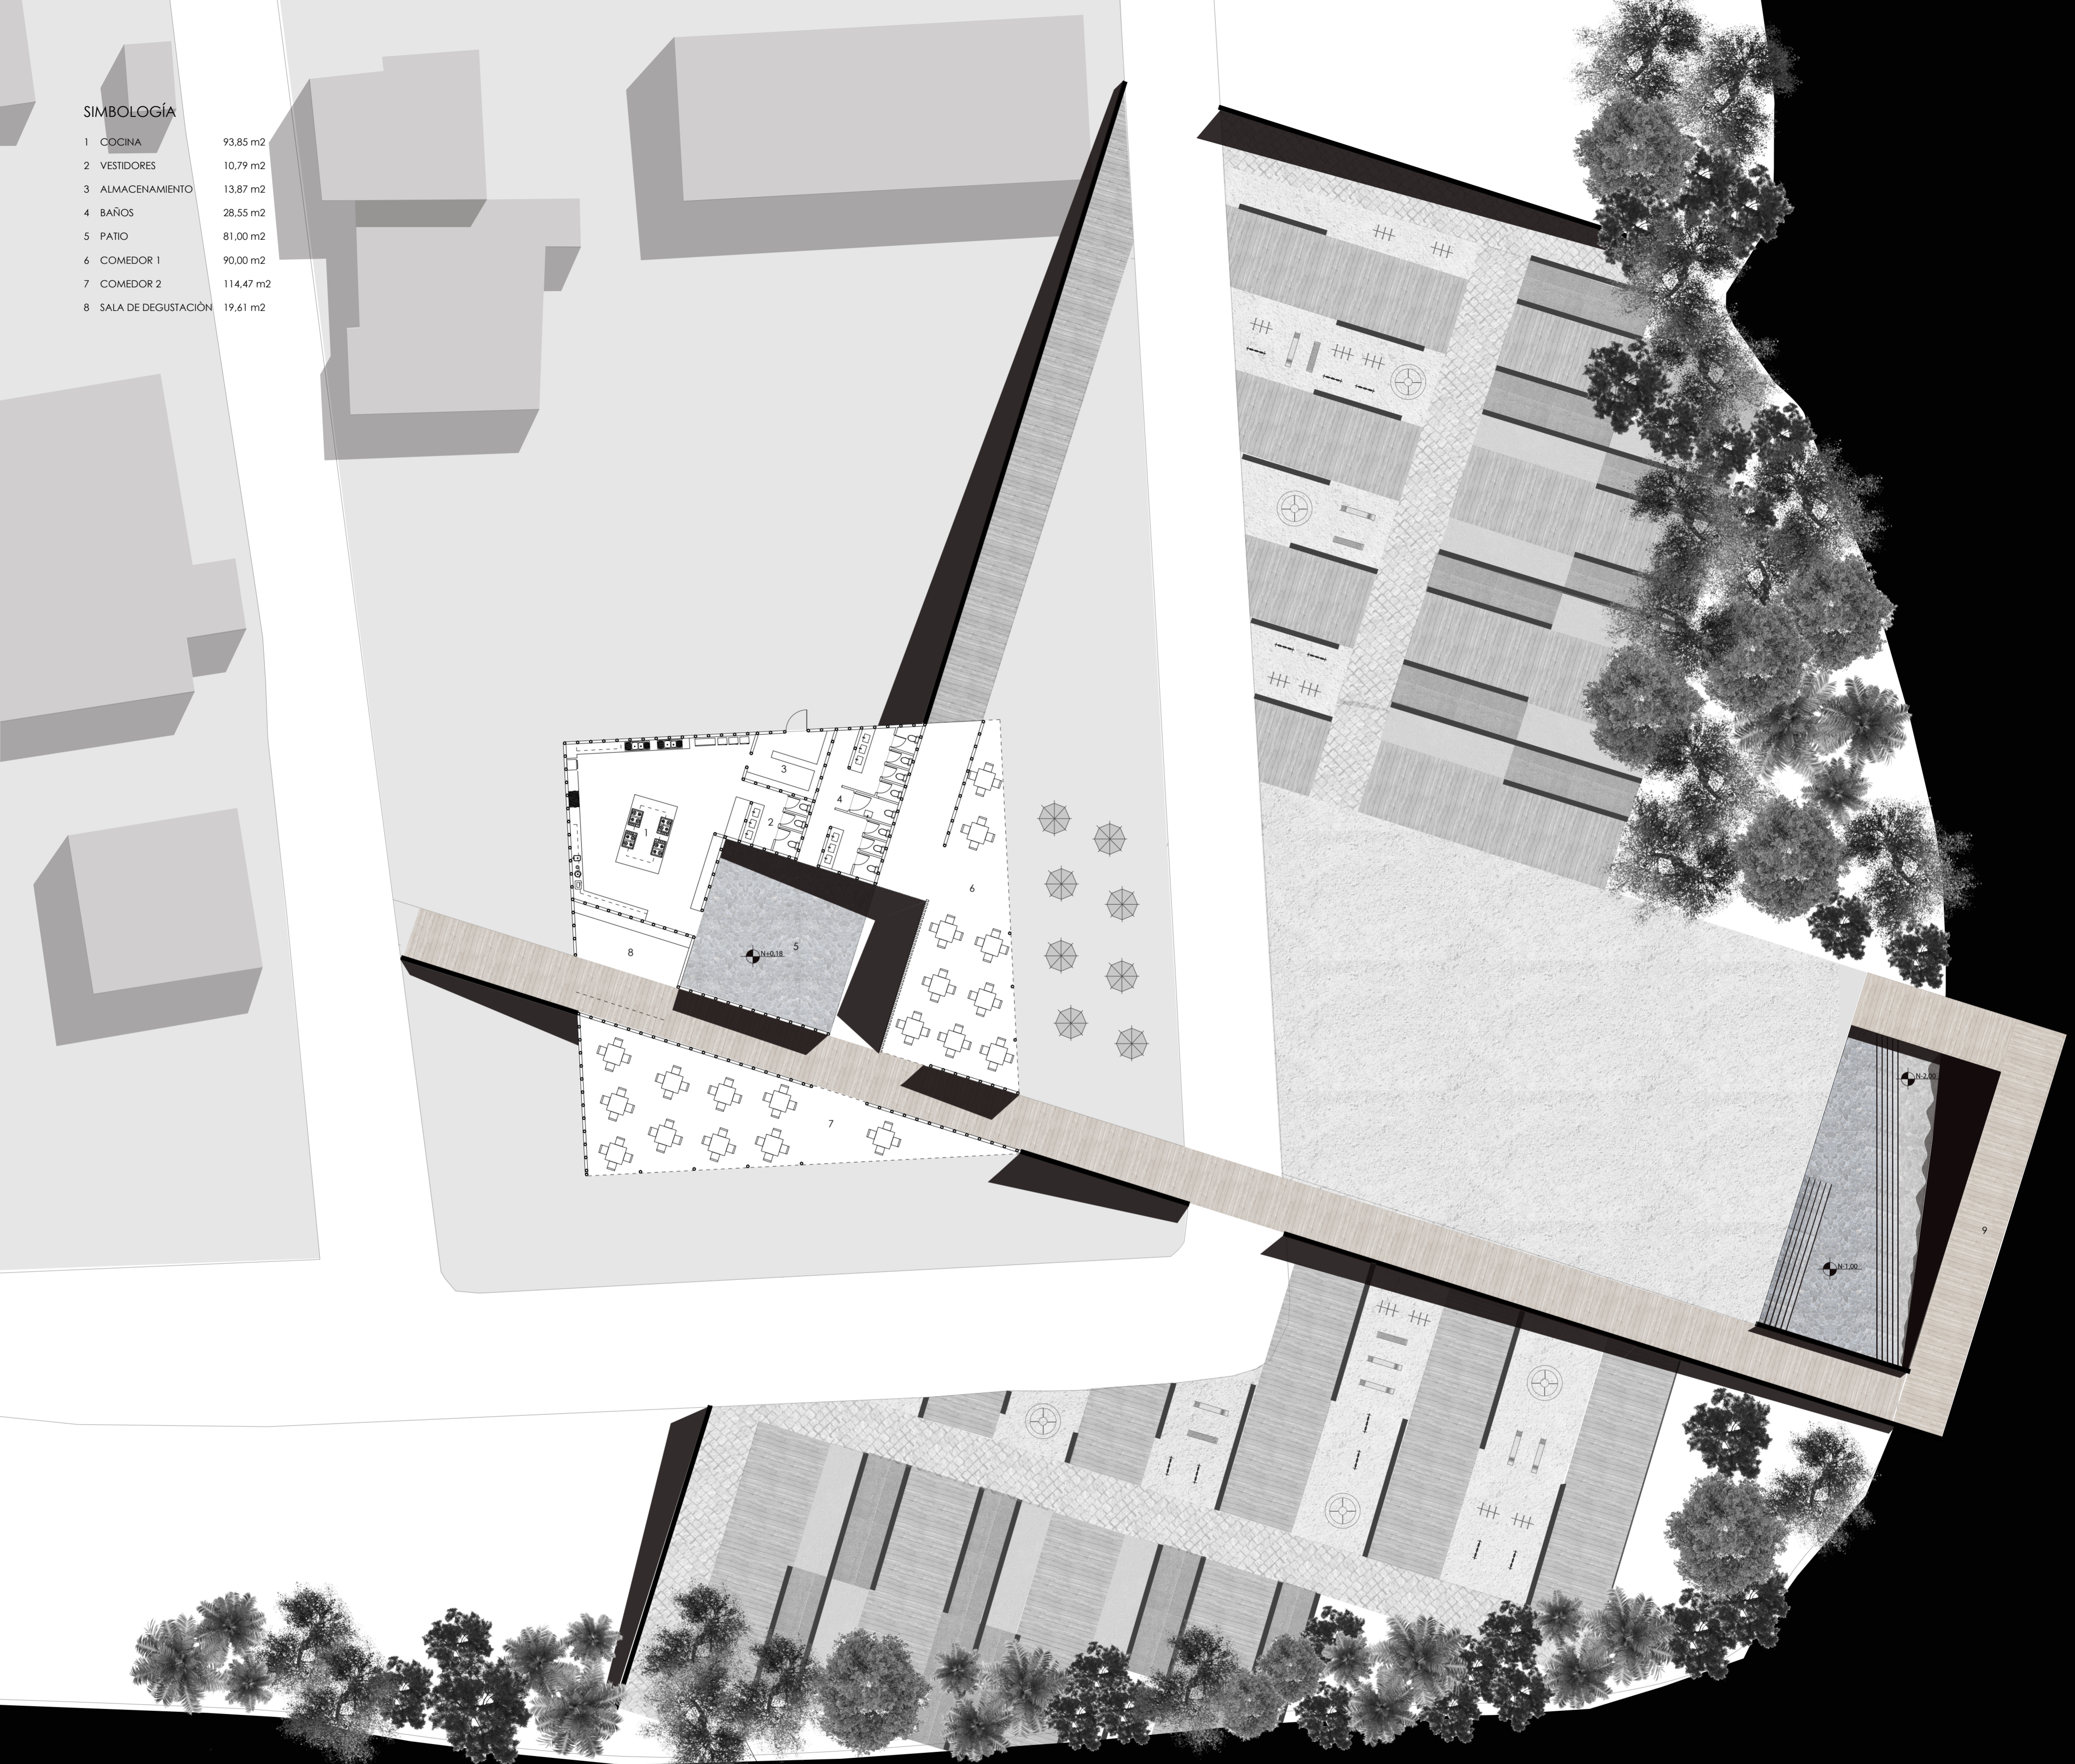

PLANTA

ESC: 1_200

