


Fachada Suroeste

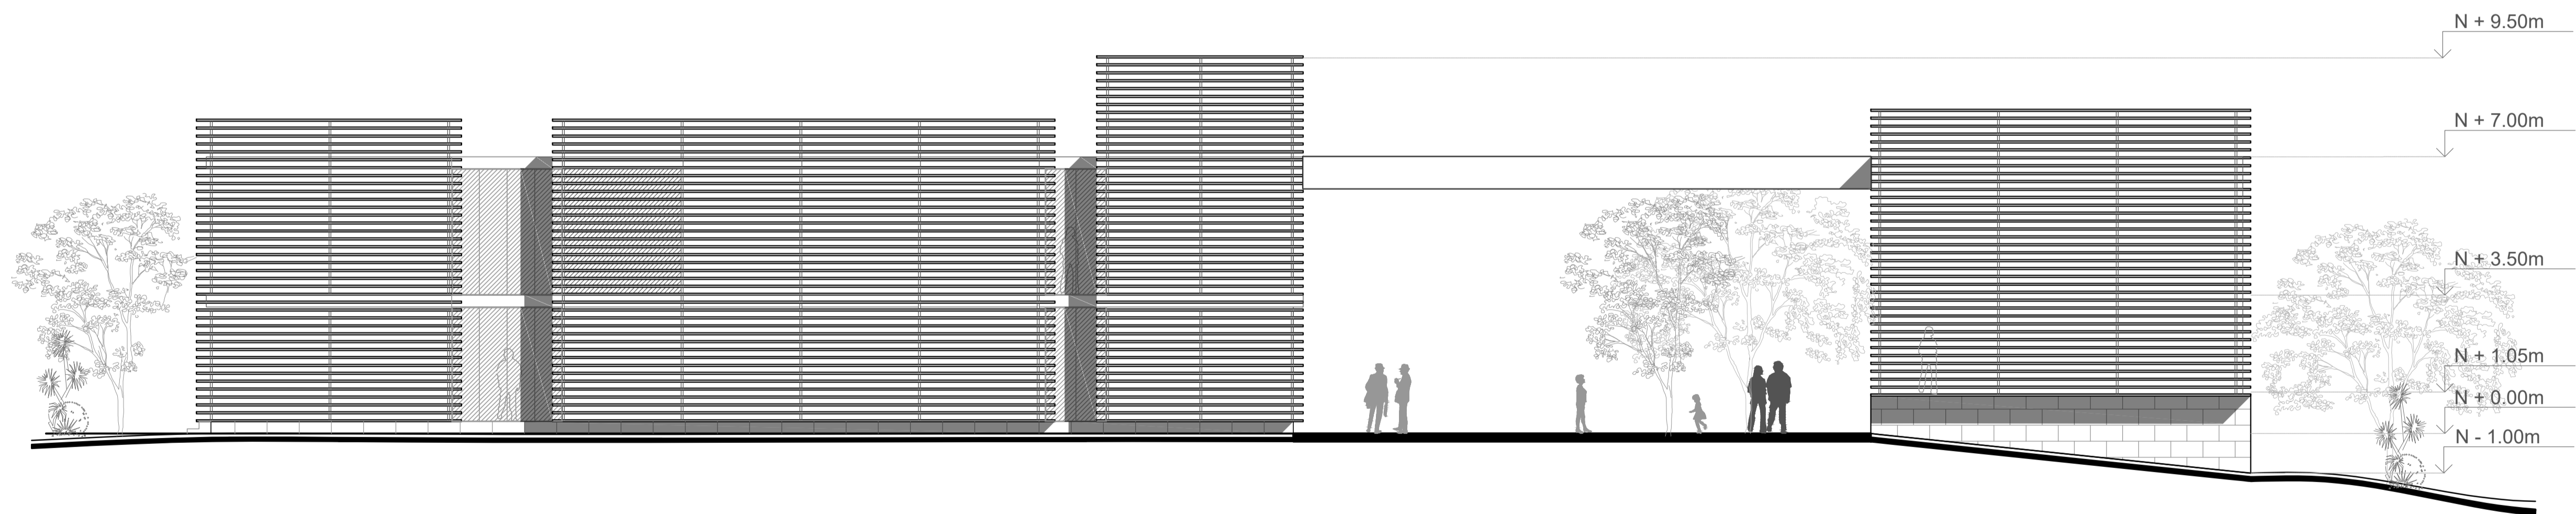

Fachadas Noreste

