


**CORTE GENERAL A-A'**

ESCALA 1 \_\_\_\_\_ 200

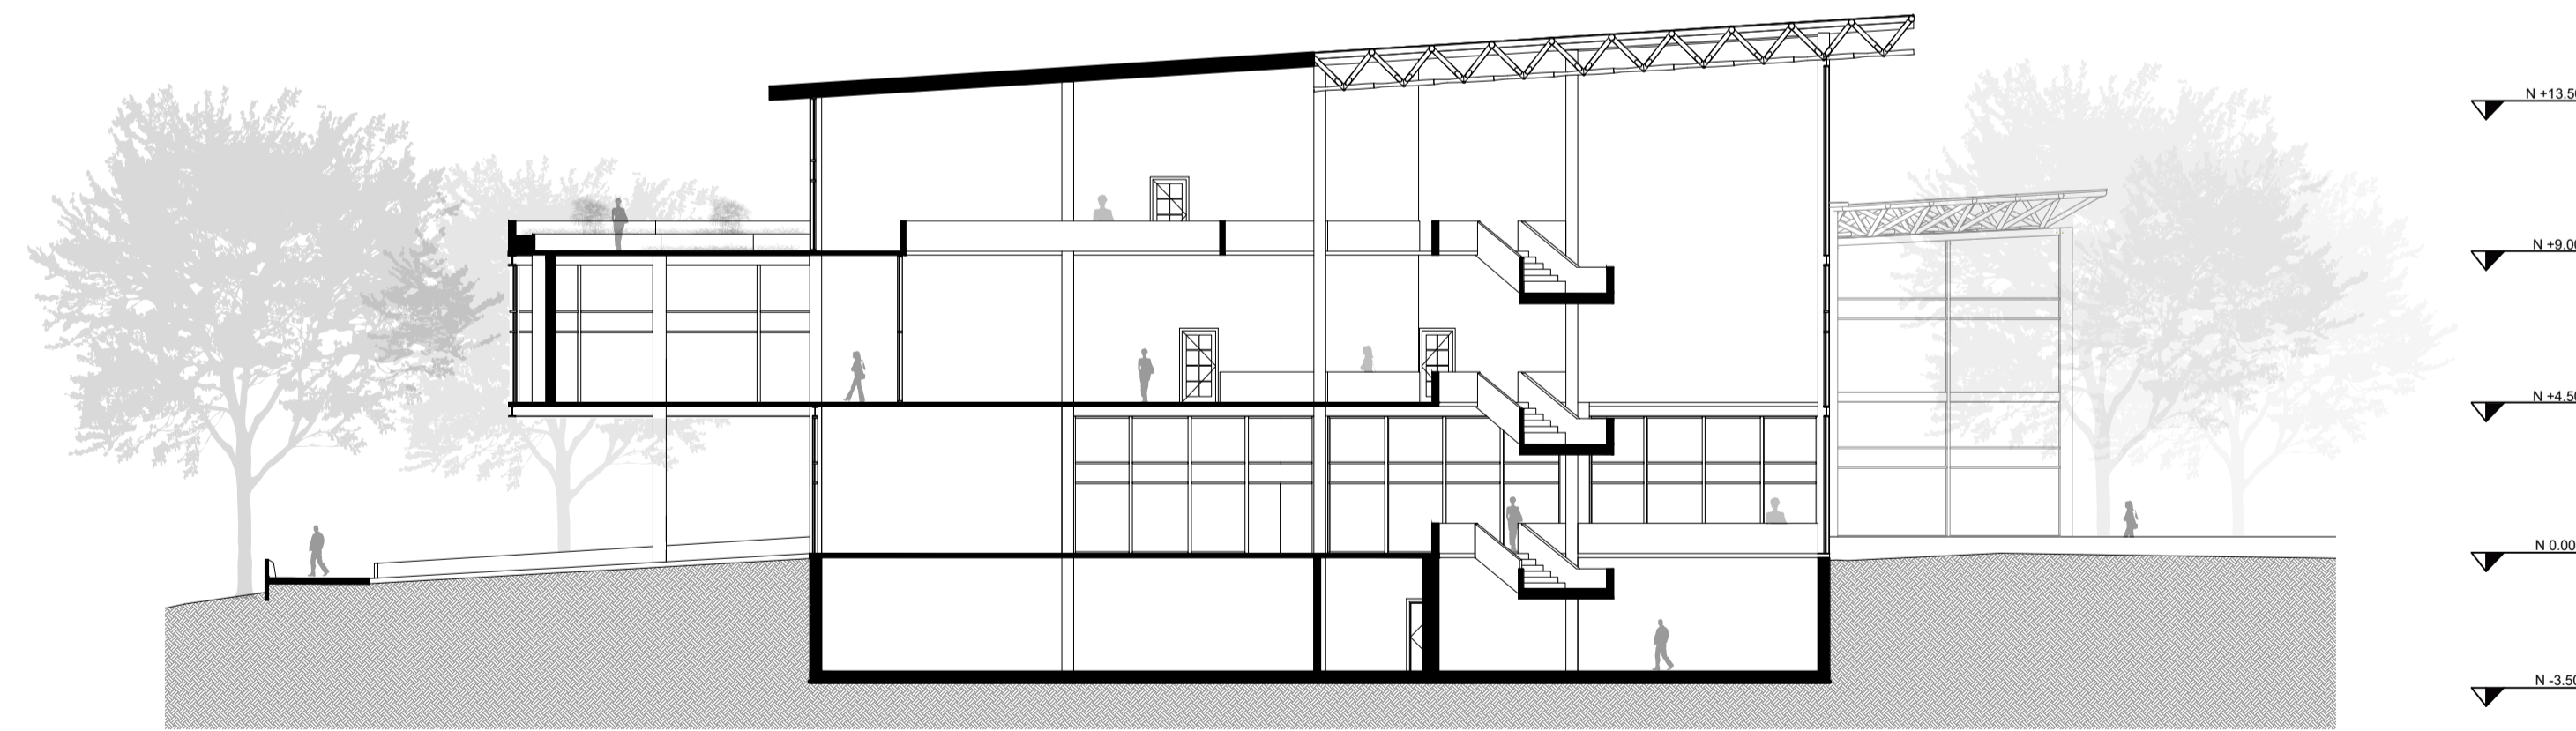

**CORTE GENERAL B-B'**

ESCALA 1 \_\_\_\_\_ 200