





U I S E K

MARCELO DANIEL MOSQUERA MEJÍA

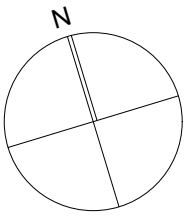

M E R C A D O D E V Í V E R E S Y P L A N T A S N A Y Ó N

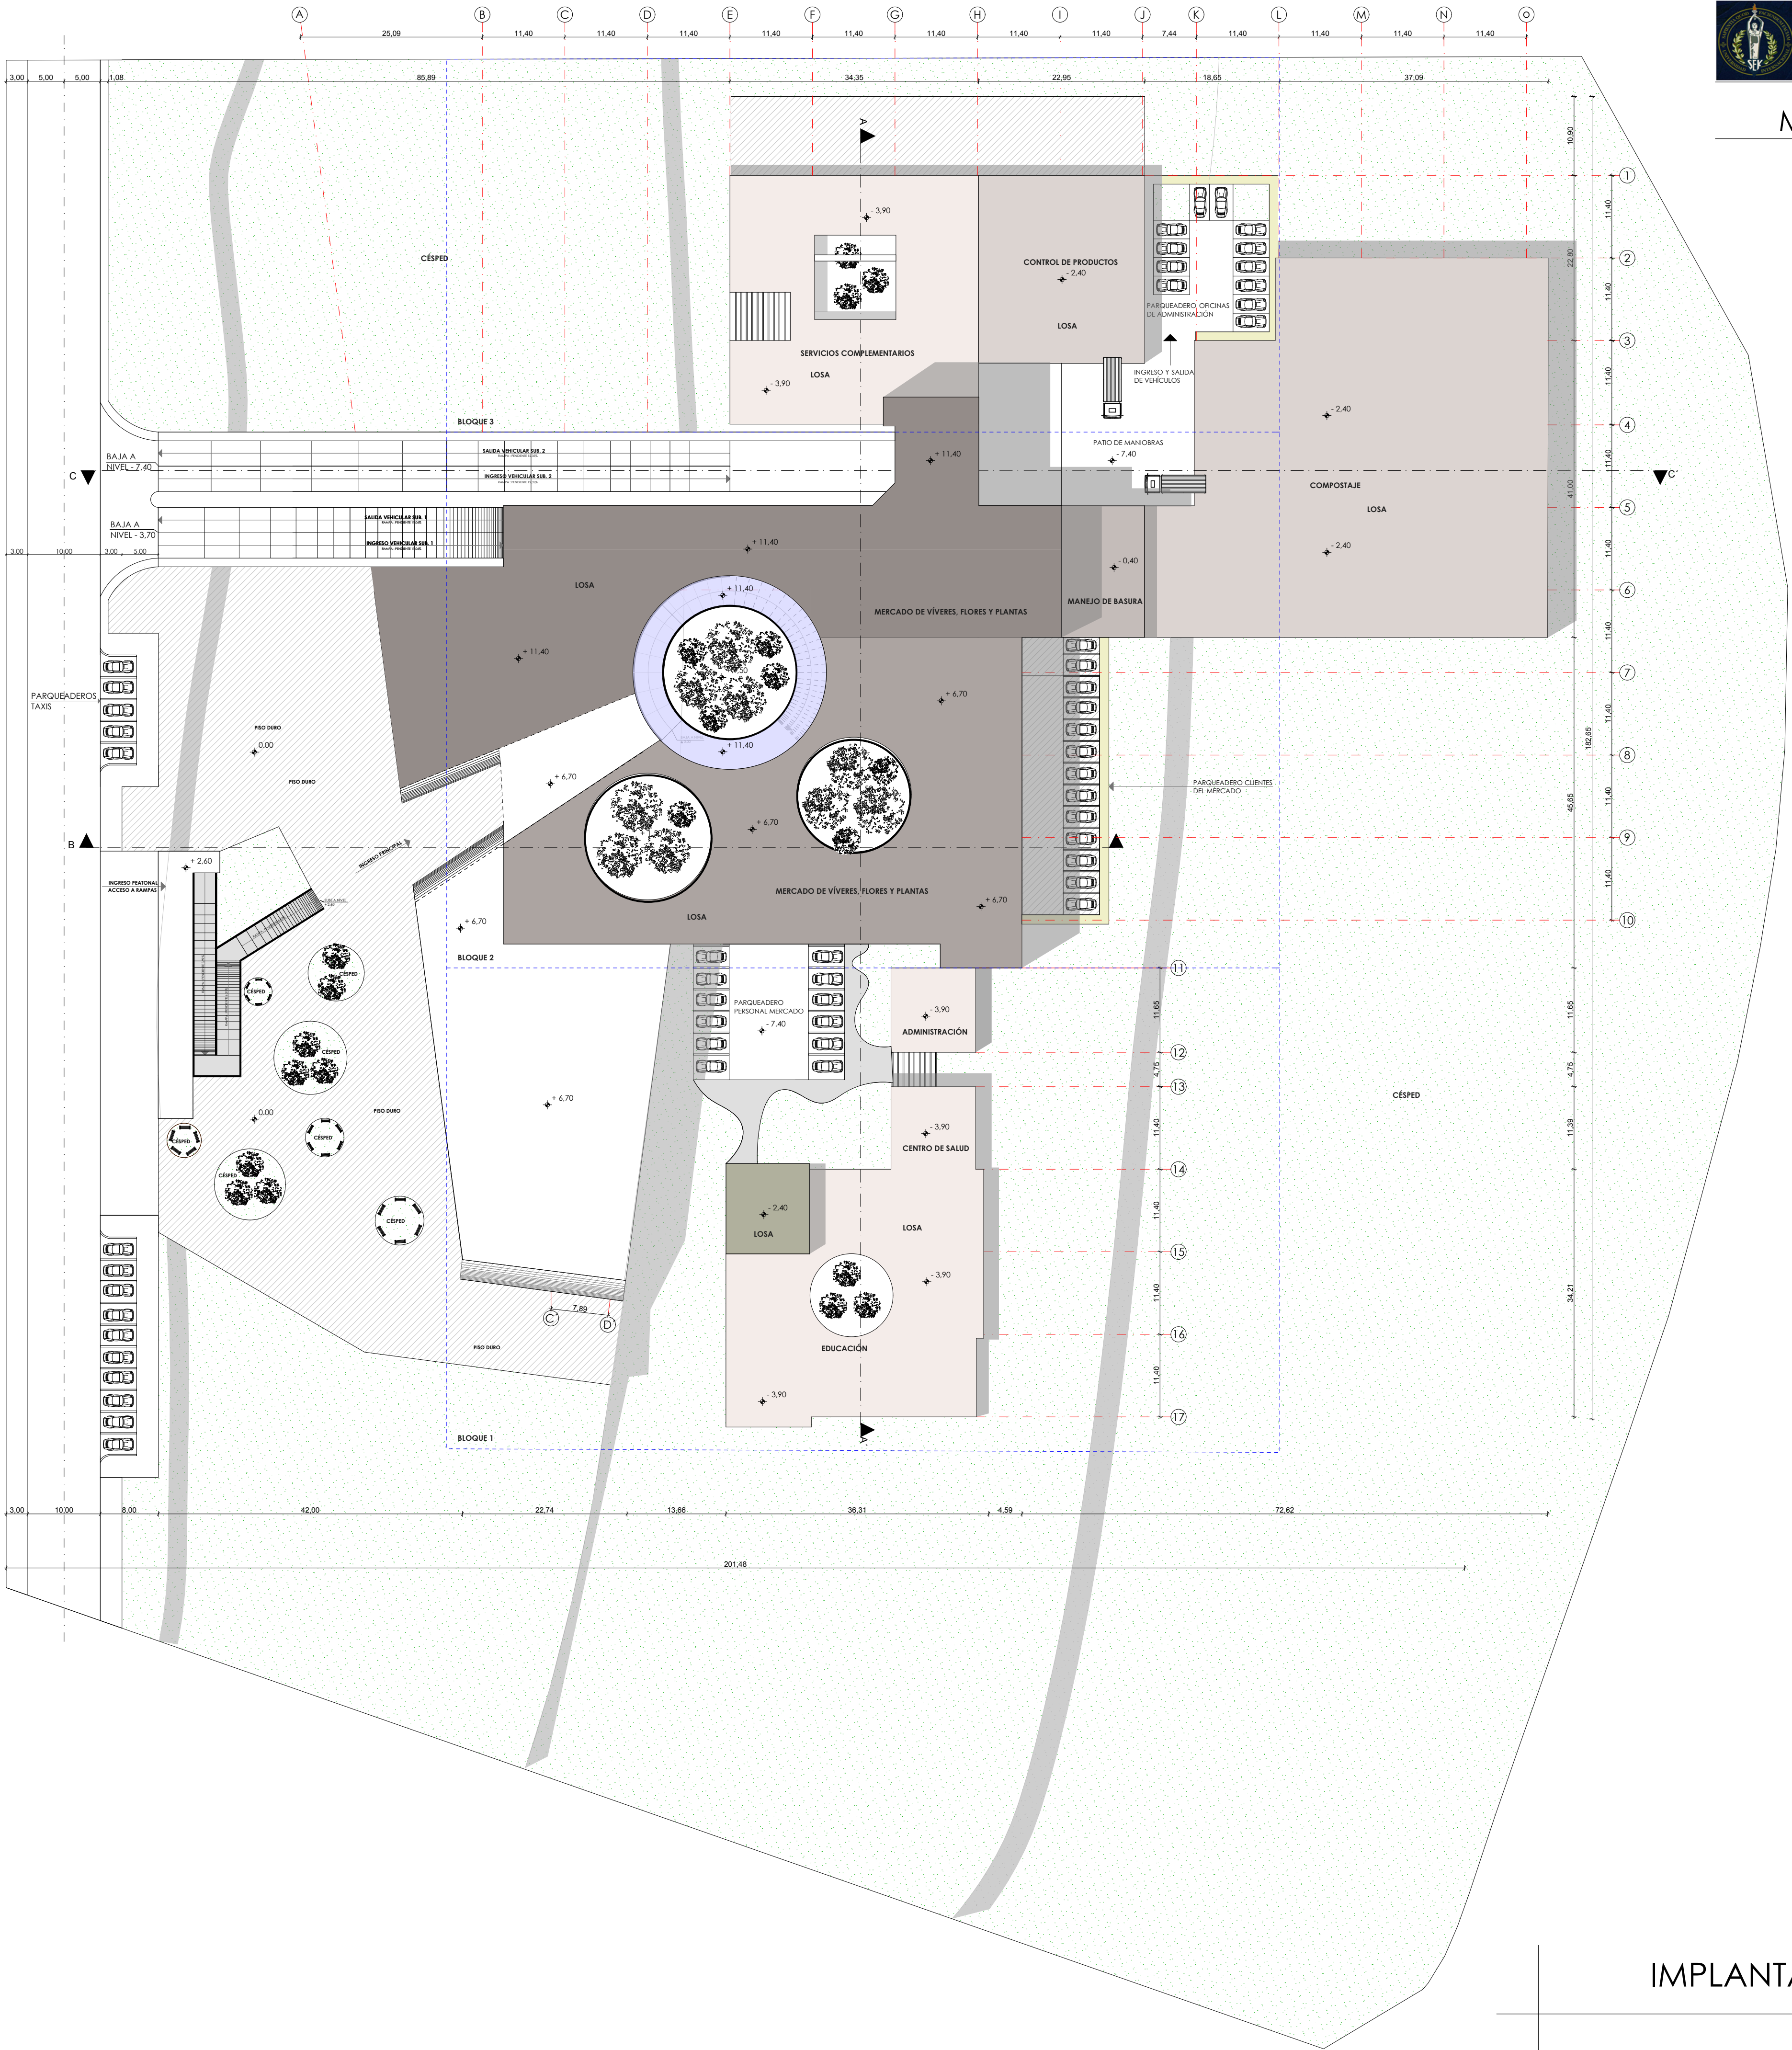

Escala: 1:500

IMPLANTACIÓN GENERAL

LAM: A1