


CORTE A - A'
ESCALA 1:250

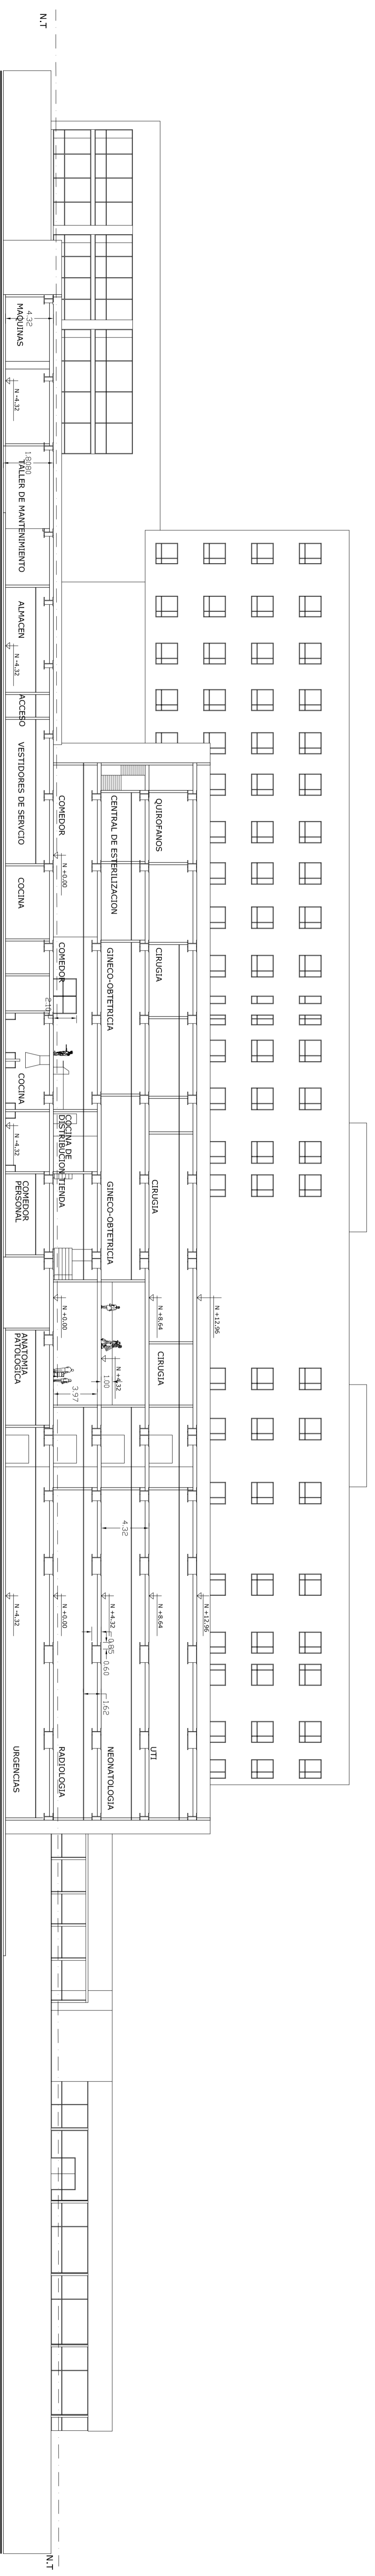

CORTE B - B'
ESCALA 1:250