

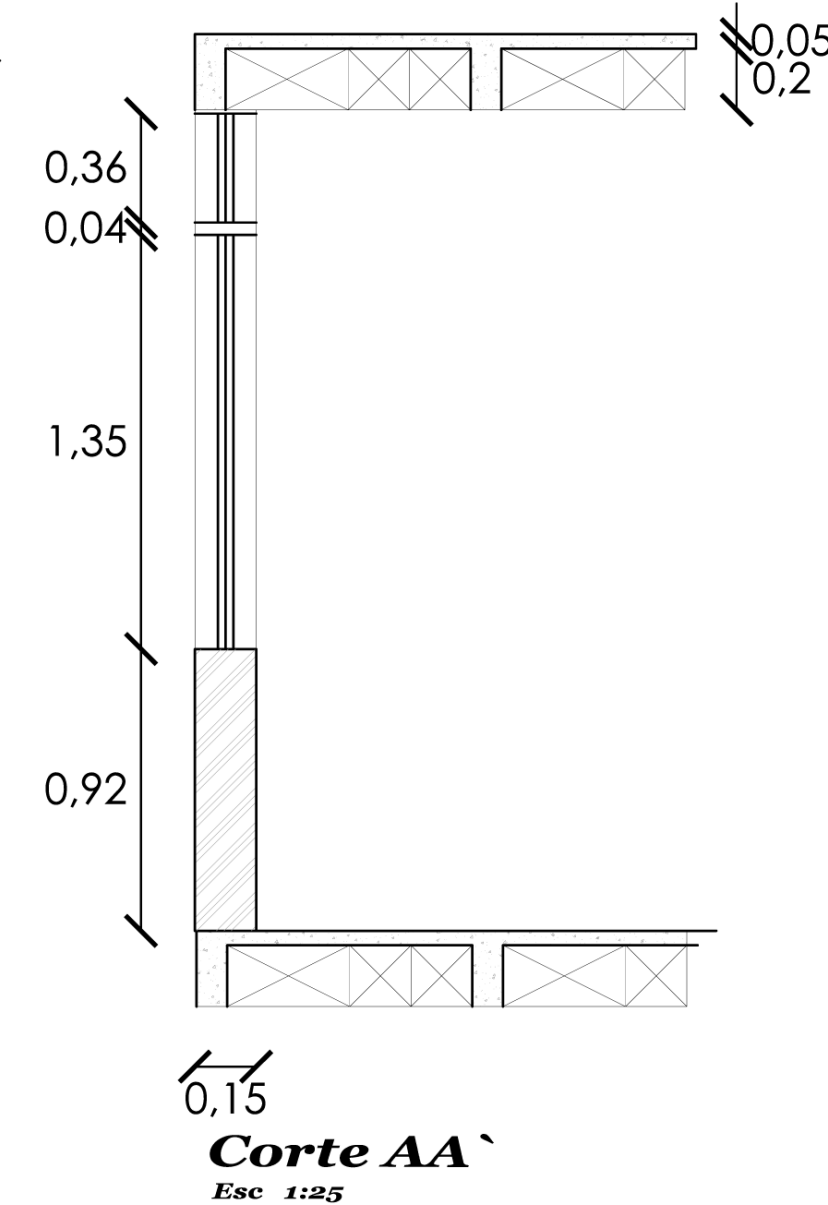



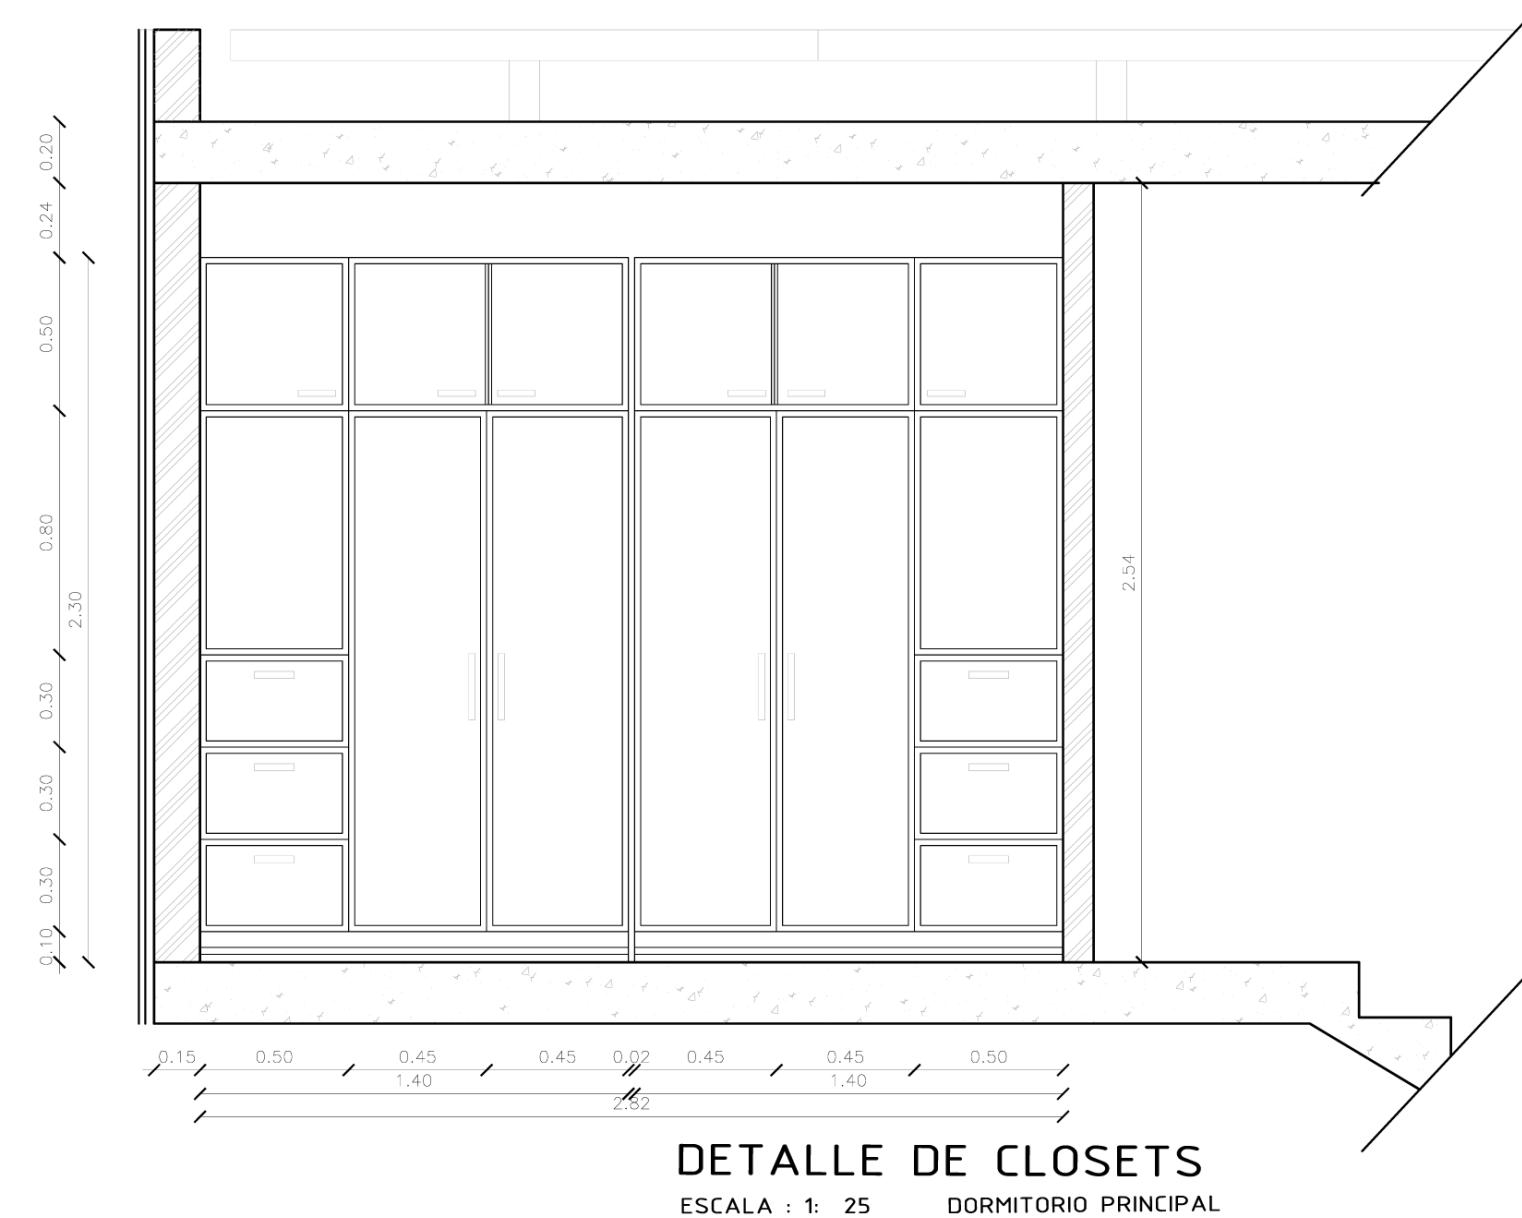


The image contains two architectural drawings. On the left is a facade elevation labeled 'Fachada'. It shows a window with two panes, each containing a circle and an 'X' respectively. The window is set within a wall. Dimensions are provided: a total width of 0.8, a total height of 0.6, and individual pane widths of 0.34 and heights of 0.52. There are also small offsets of 0.04. A section line 'A-A' with an arrow pointing right is located above the window. On the right is a section drawing labeled 'Corte AA\''. It shows a vertical wall section with a hatched pattern. The wall has a thickness of 0.15. Above the wall, there is a horizontal structure with a height of 0.05 and a width of 0.15. The section line 'A-A' with an arrow pointing right is located to the left of the wall.

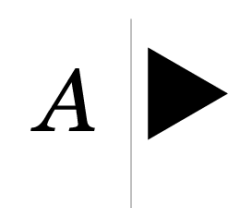

Technical drawing of a rectangular plate. The overall width is 1,00. The overall height is 0,90. The drawing shows a central rectangular area labeled V_{-2} . The dimensions and tolerances are indicated as follows:

- Overall width: 1,00
- Overall height: 0,90
- Top and bottom margins: 0,04 (with a tolerance of $\pm 0,02$)
- Left and right margins: 0,82 (with a tolerance of $\pm 0,02$)

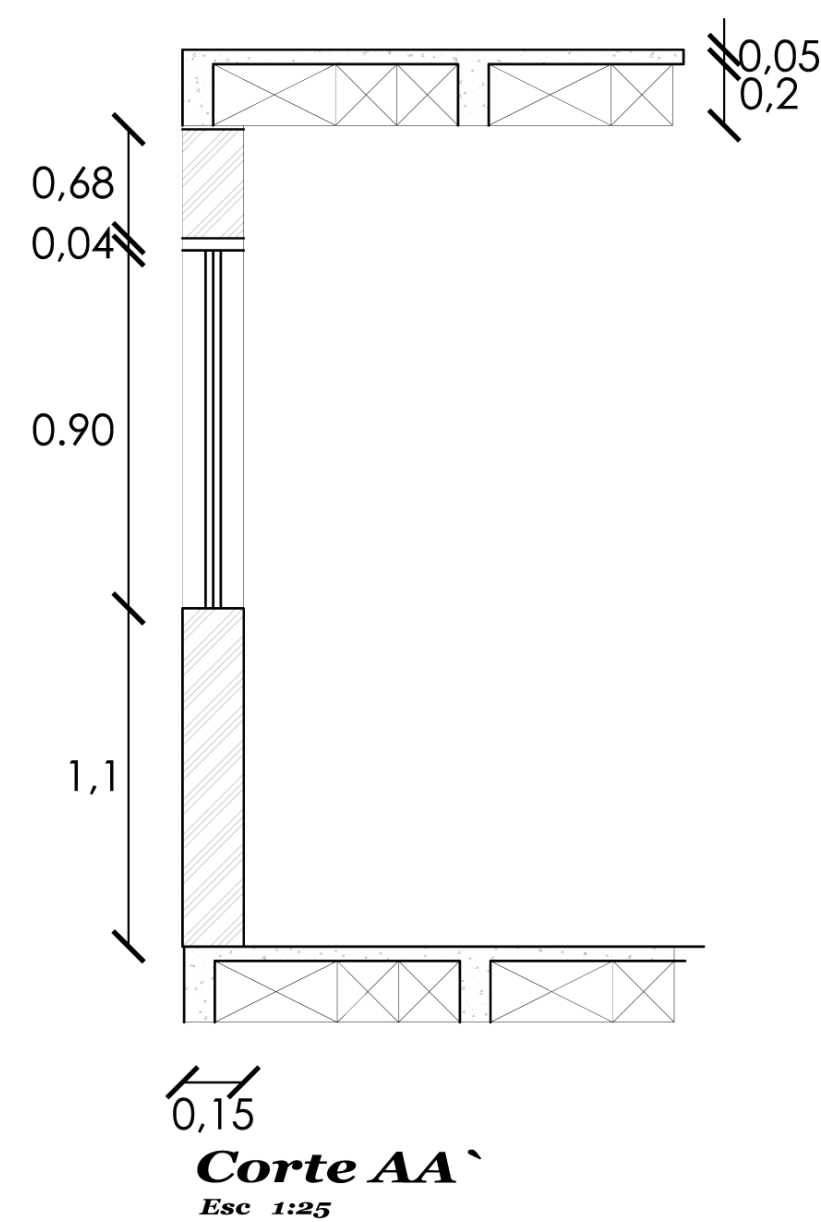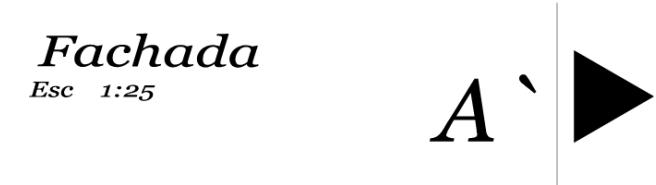

DESCRIPCIÓN	UBICACIÓN	MATERIAL	CANTIDAD	medida horizontal	medida vertical	CODIGO
<i>Puertas</i>						
<i>Puerta batiente</i>	Accesos dormitorios	Madera	5	0.90 mt	2.10 mt	P-1
<i>Puerta batiente</i>	Baños	Madera	2	0.70 mt	2.10 mt	P-2
<i>Puerta plegable</i>	C. Lavado	Madera	3	0.40 mt	2.10 mt	P-3
<i>Puerta plegable</i>	Sala - Dormitorio	Madera	2	0.60 mt	2.10 mt	P-4
<i>Ventanas</i>						
1	Baños	Aluminio y Vidrio	2	0.80 mt	0.80 mt	V-1
2	Cocina	Aluminio y Vidrio	1	1.00 mt	9.90 mt	V-2
3	Dormitorio-Sala	Aluminio y Vidrio	4	1.80 mt	1.80 mt	V-3
Mueble de cocina	Cocina	MDF. HDR	1	1.50 mt	3.70 mt	CC-1
Closets						
Dormitorios		MDF. HDR	2	2.80 mt	2.30 mt	CD-2
<i>Pisos</i>					ÁREA TOTAL	
Cerámica de Piso Antideslizante	Cocina, Baños, Lavado	Pontremoli (45x45)			14.23 m ²	T-P
Piso Flotante	dormitorios Salas, Comedor	Caoba claro			65.96 m ²	F-L
Hormigón Visto (Lacado)	Gradas	Hormigón Lacado			3.90 m ²	H-L