



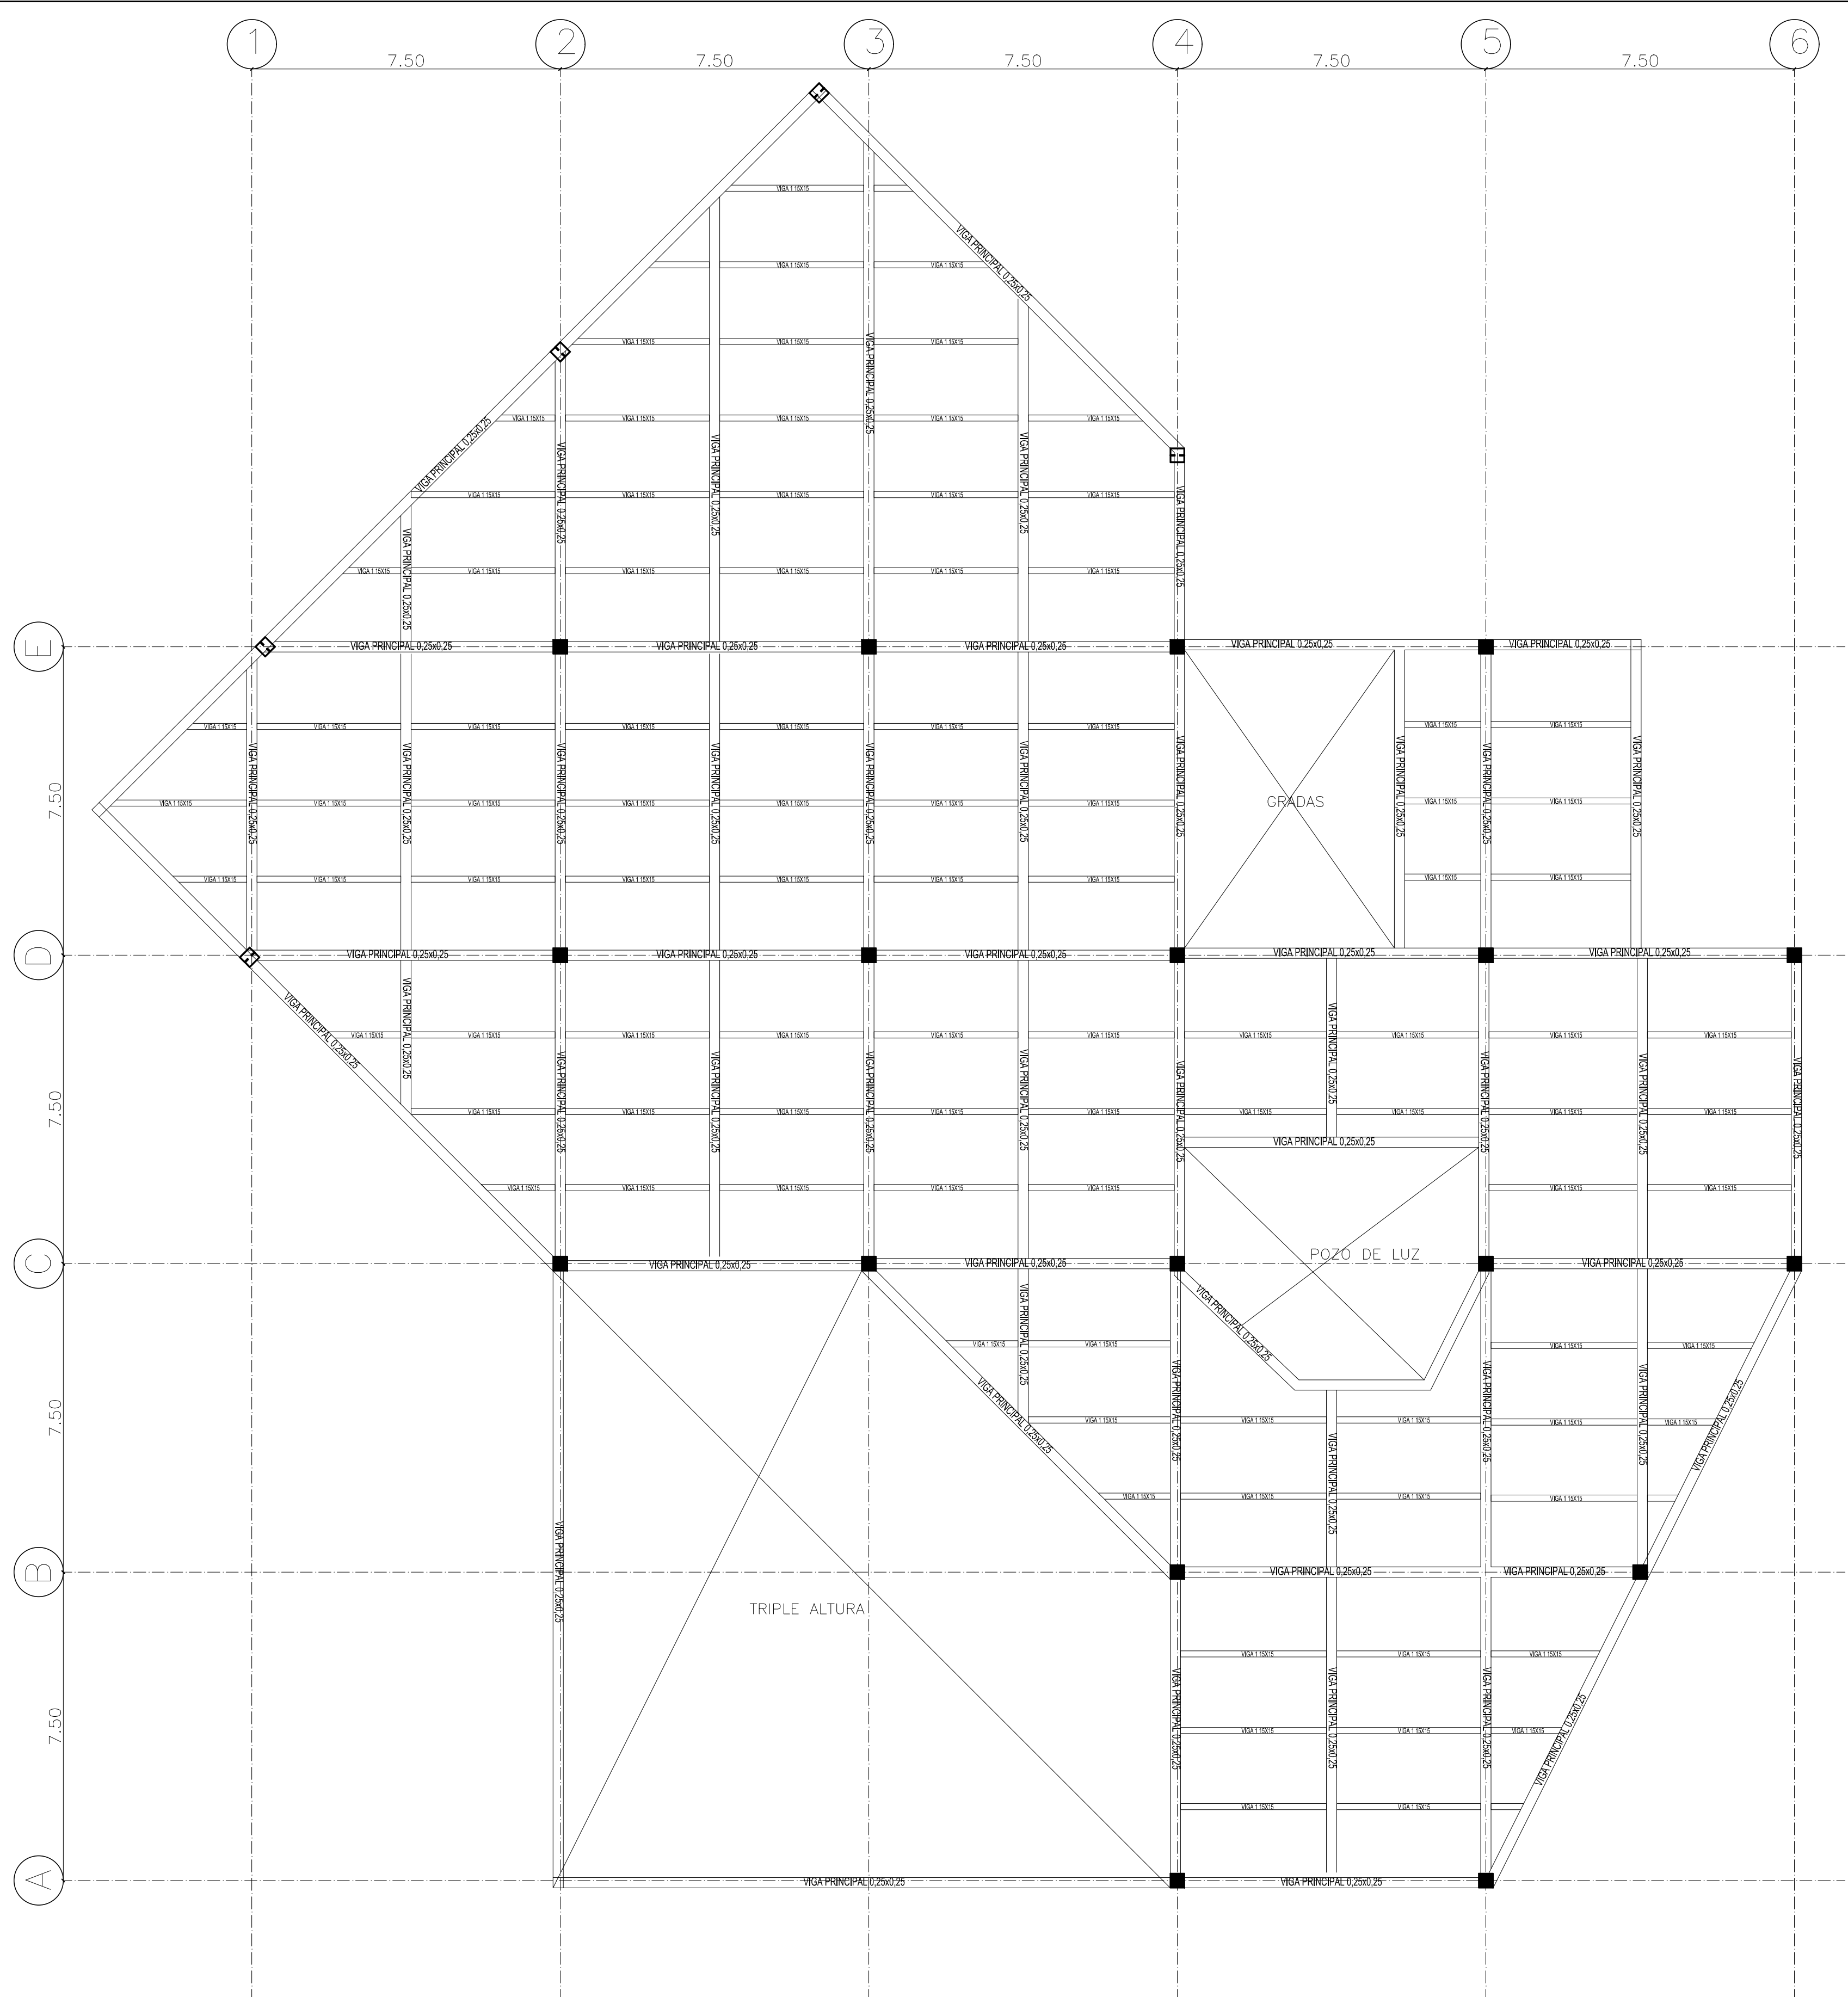

PLANTA DE VIGAS N + 4,50
ESCALA 1 : 100 CONSTRUCTIVA BLOQUE A


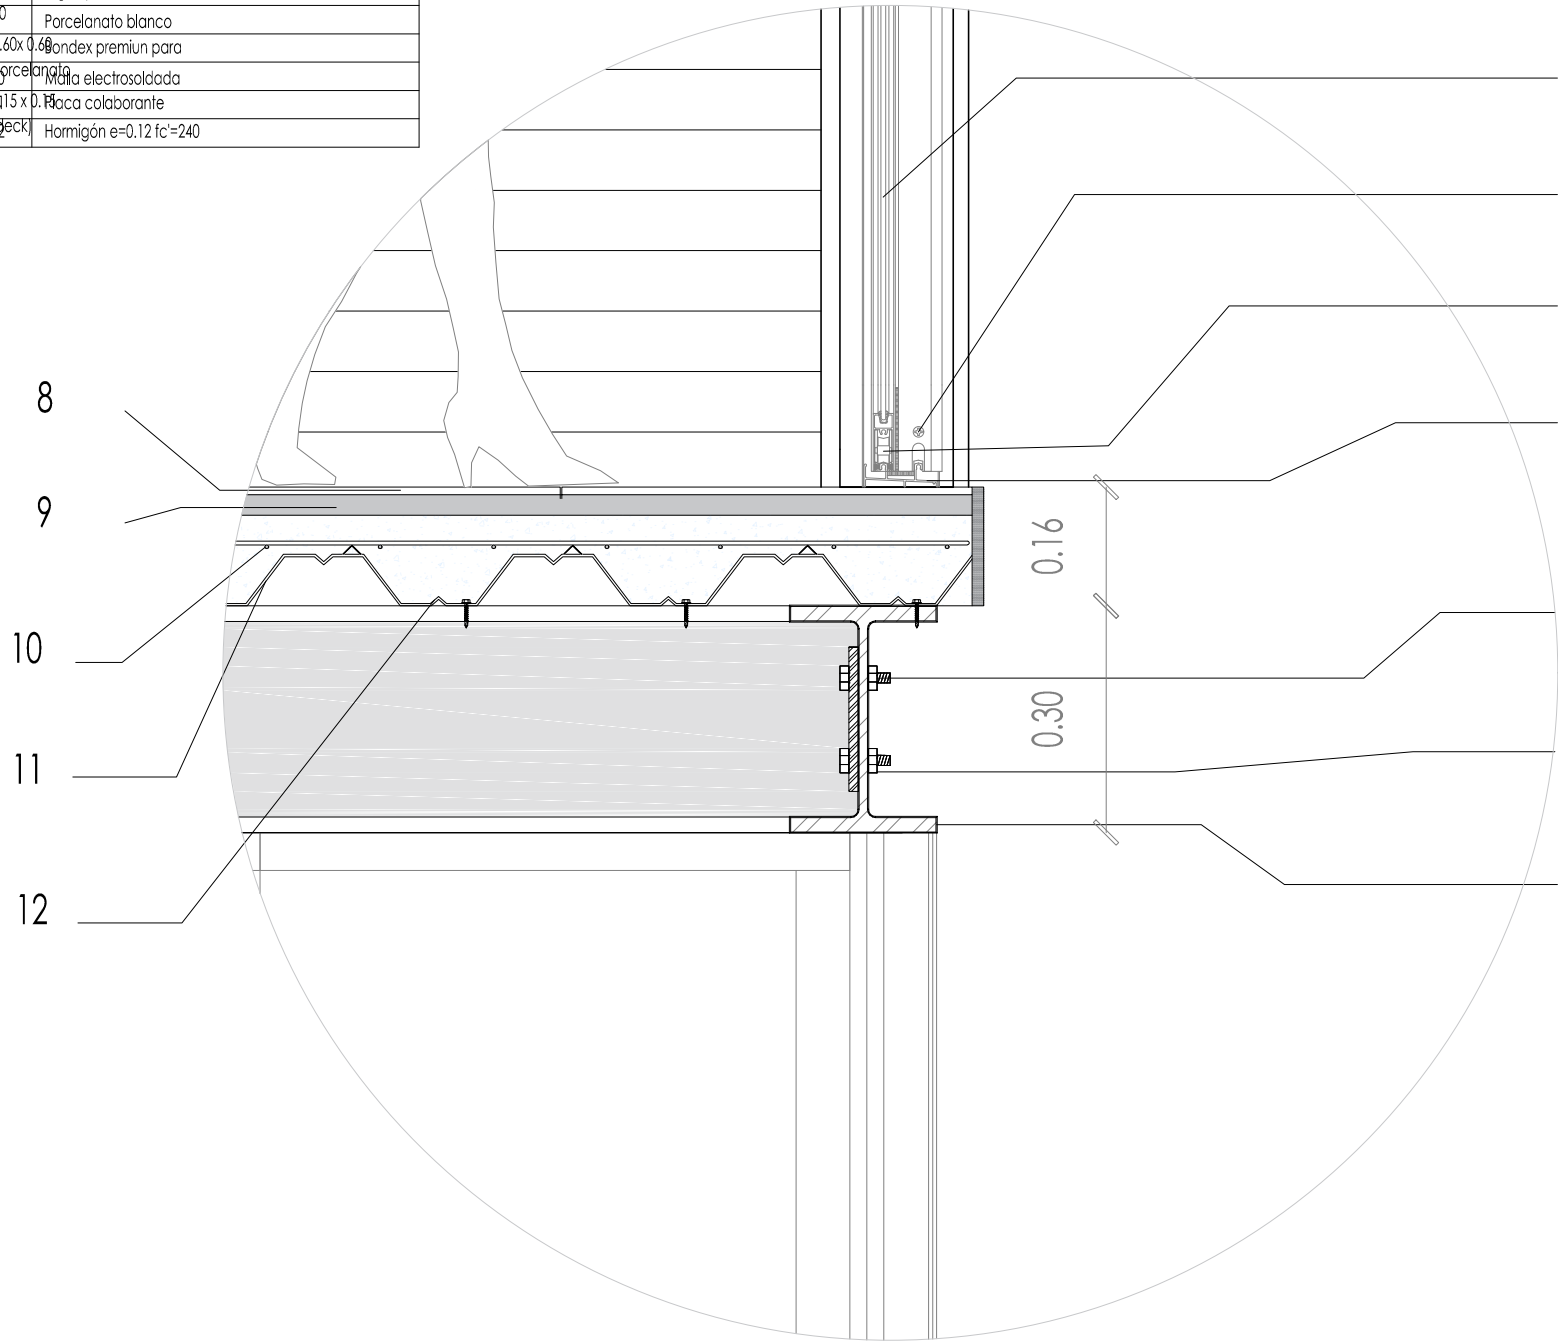

DETALLE 1 LOSA
ESCALA 1 : 50 CONSTRUCTIVA BLOQUE A

