



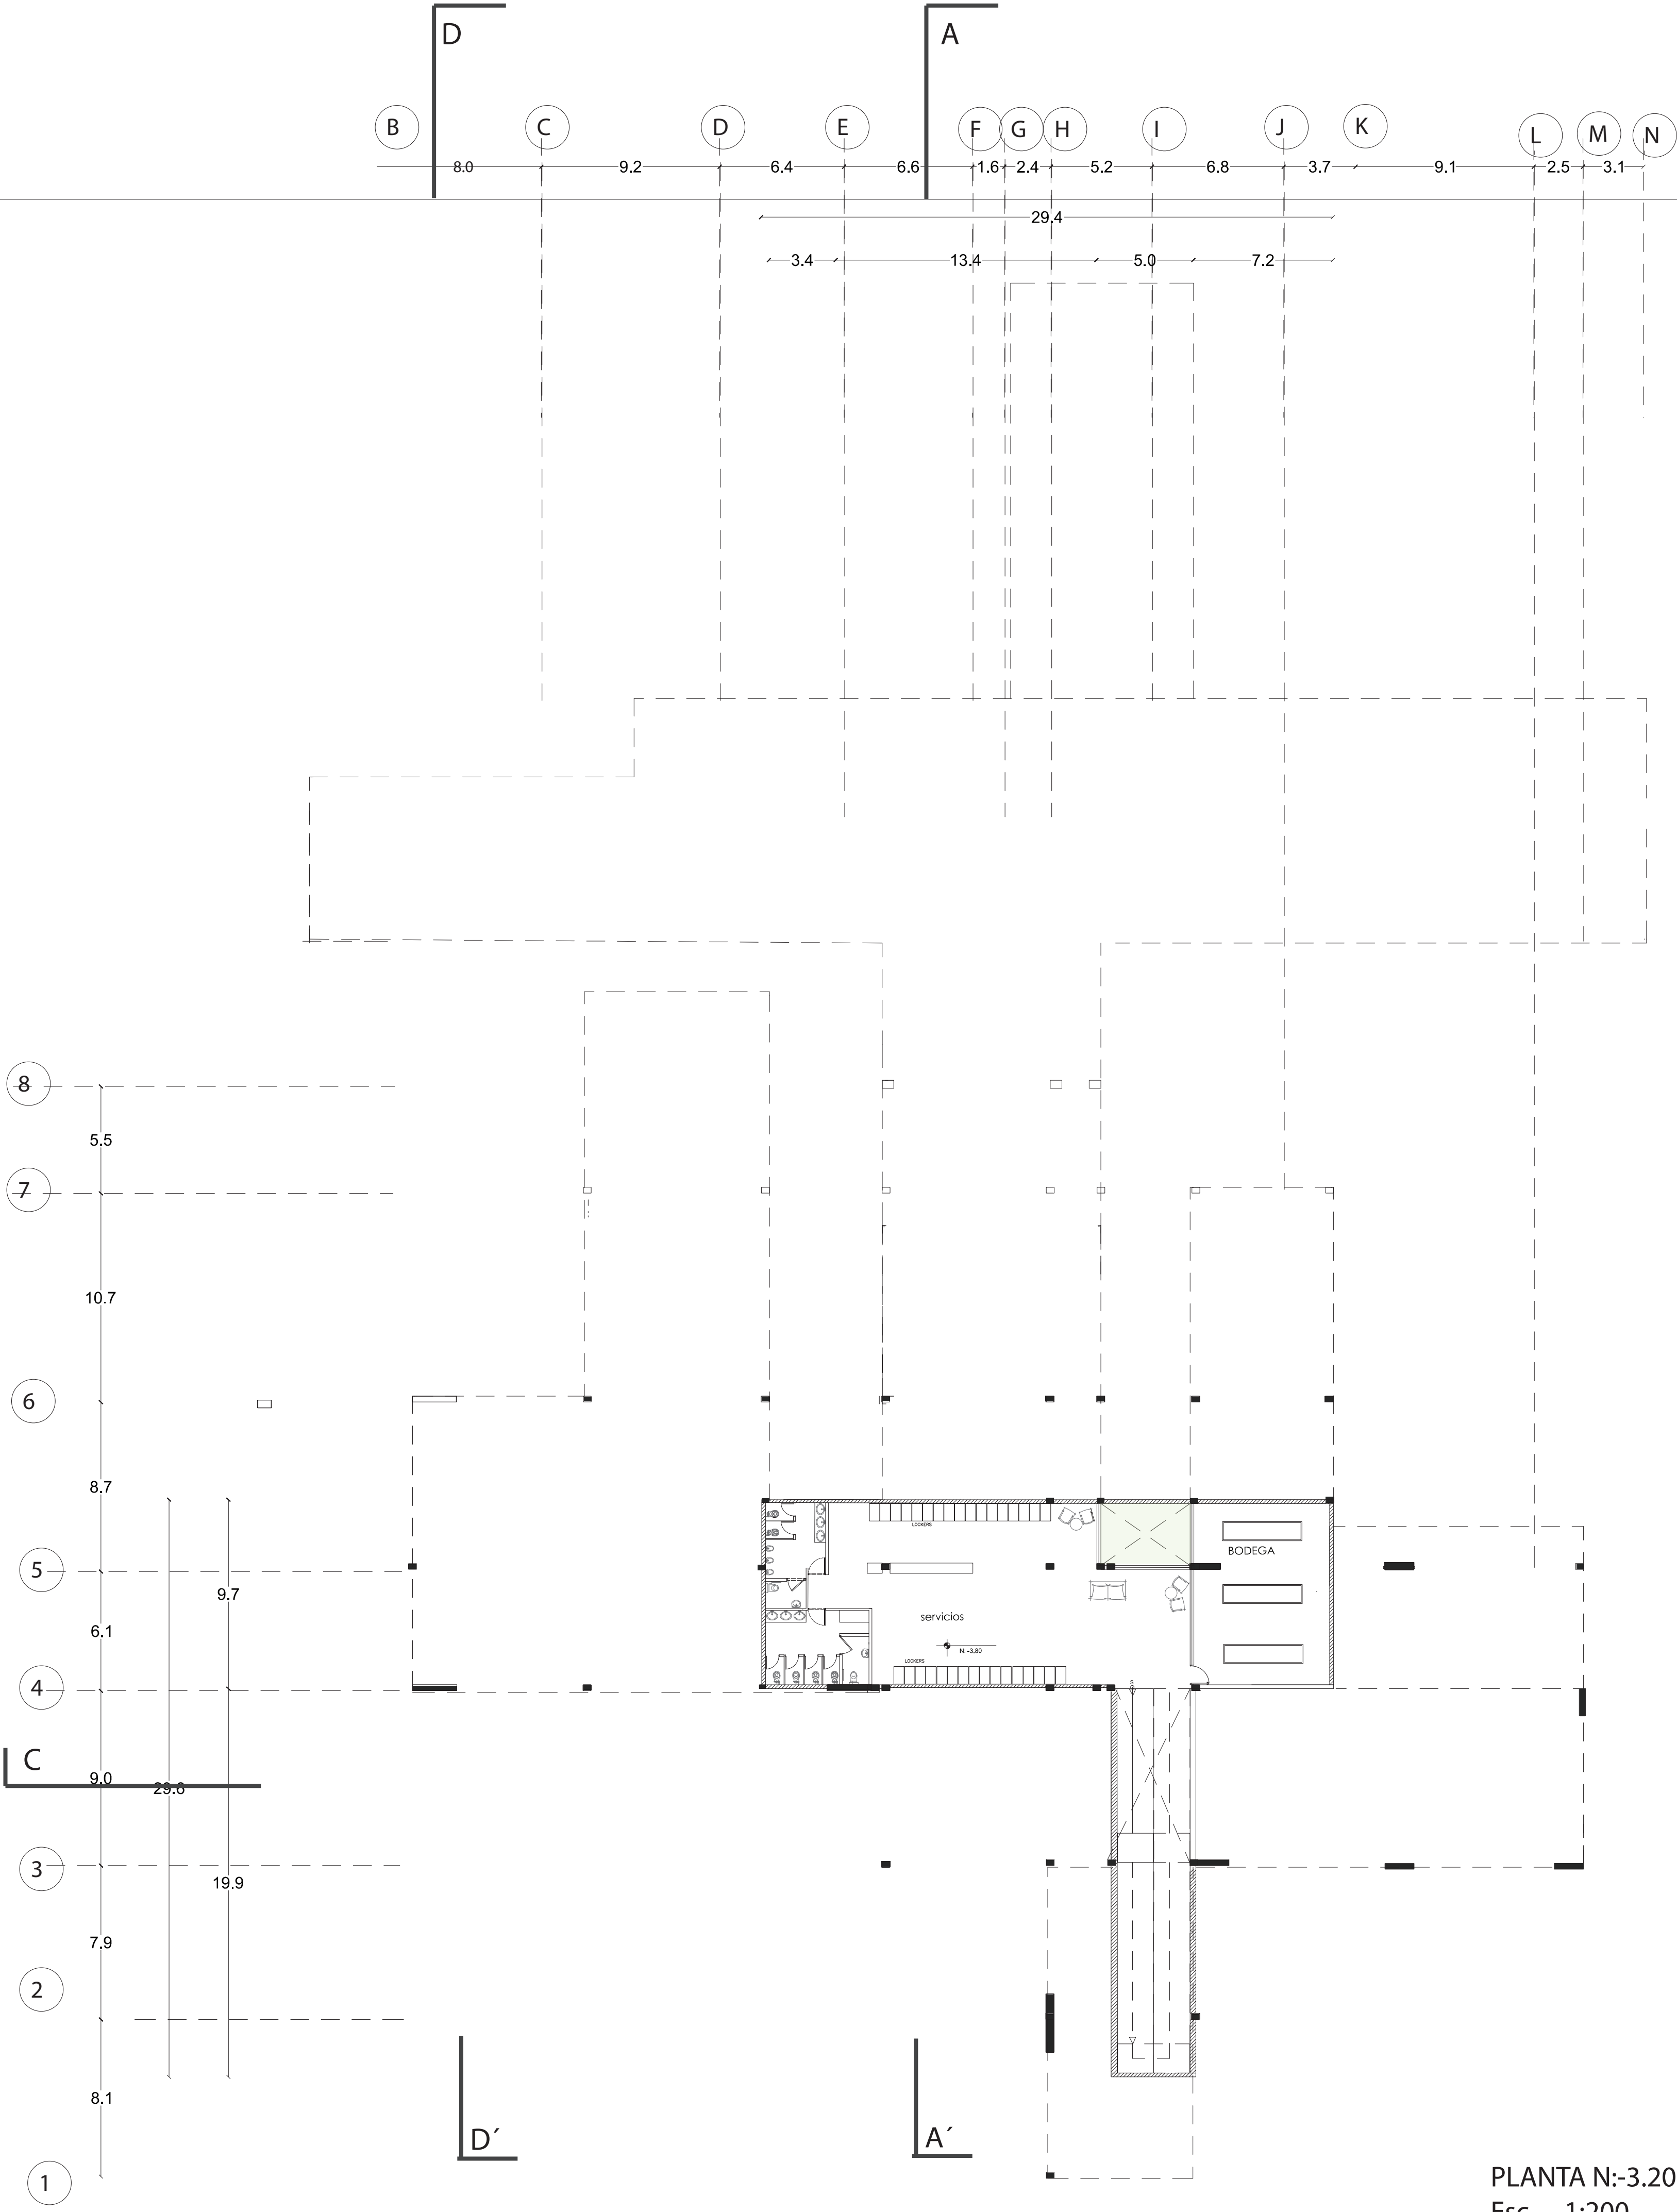

PLANTA N:-3.20  
Esc\_\_ 1:200

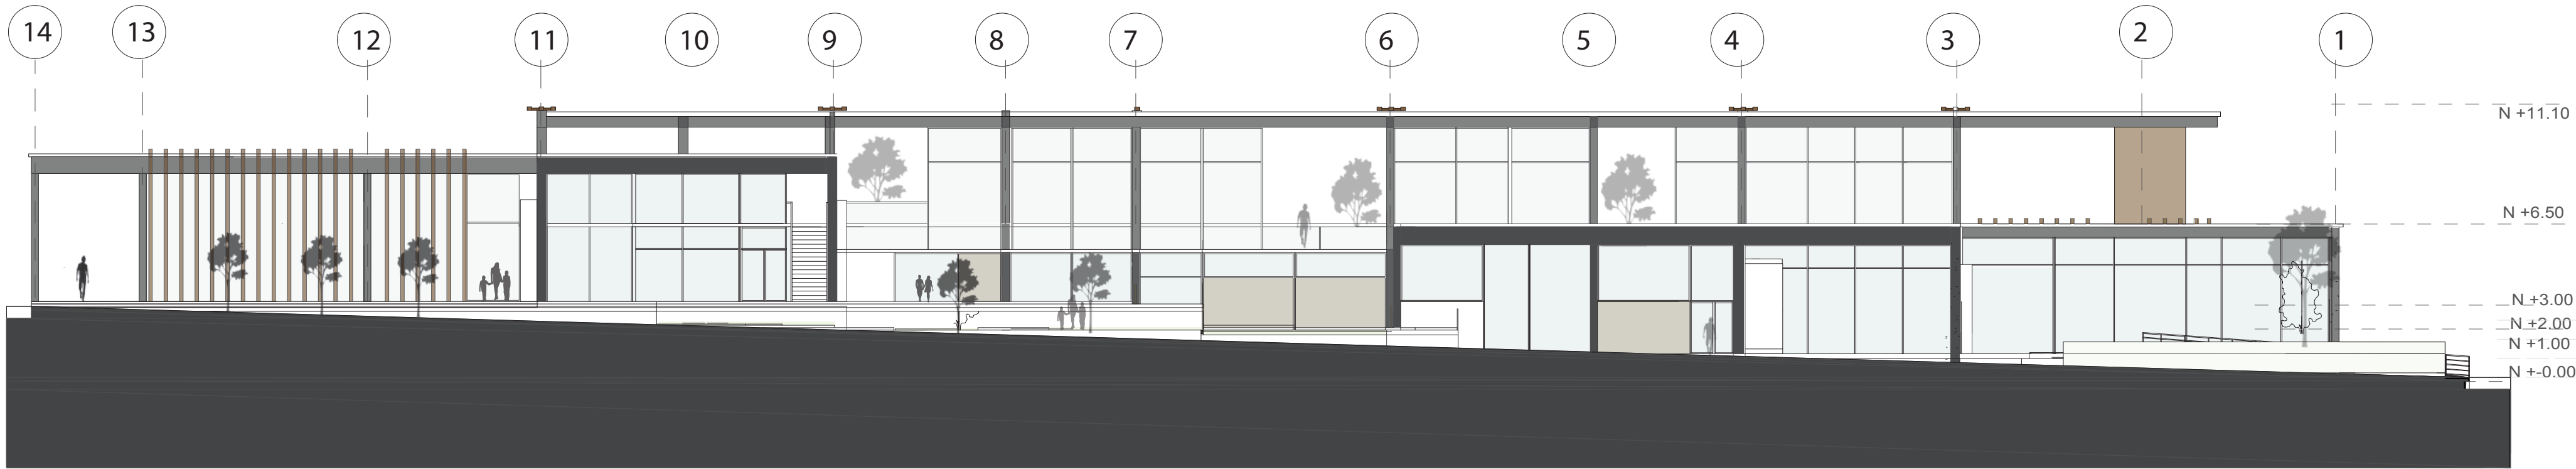

FACHADA NORTE  
Esc\_\_ 1:200